




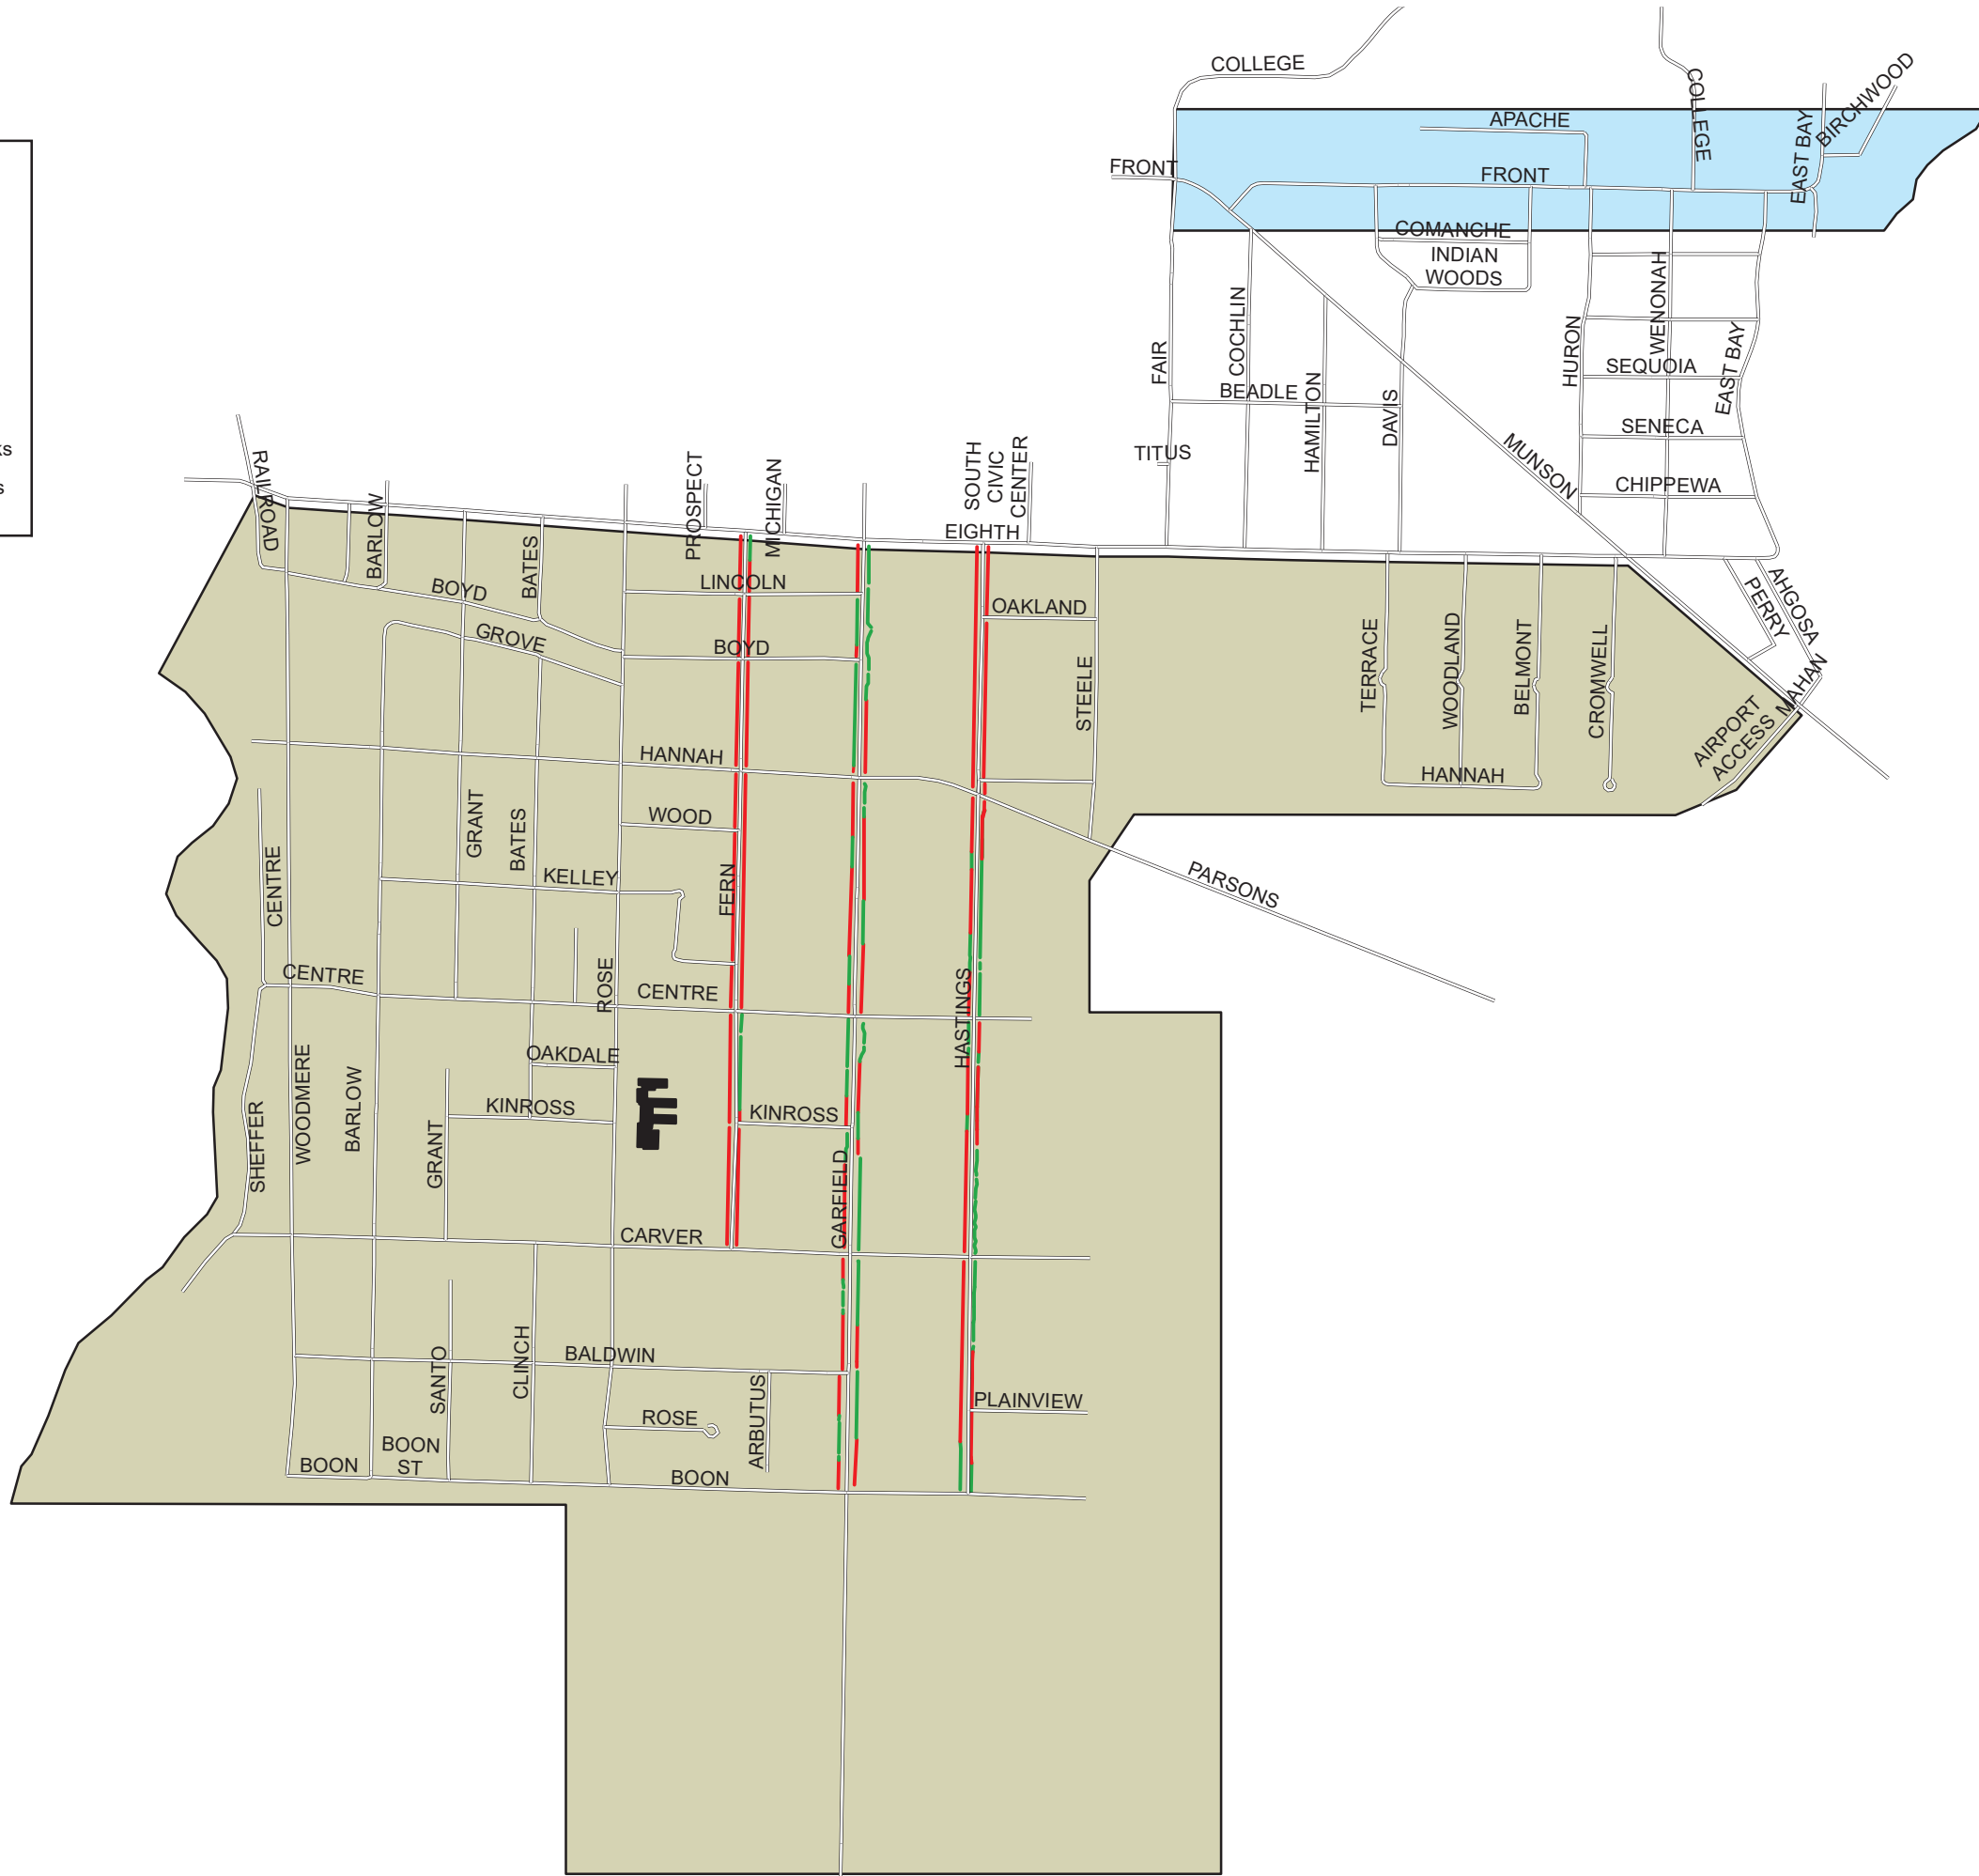


Legend

-  TCAPS Traverse Heights School District
-  East Front Indian Neighborhood Segment

Sidewalks

-  Existing Sidewalks
-  Proposed Sidewalks
-  Deferred Sidewalks



MACHINENGINEERING
incorporation

TRAVERSE CITY, MI PH 231.935.1530
LUDINGTON, MI
www.machinengineering.net

 THE CITY OF TRAVERSE
ENGINEERING DEPARTMENT

REGISTRATION:
I HEREBY CERTIFY THAT THIS PLAN, SPECIFICATION, OR REPORT WAS PREPARED BY ME OR UNDER MY DIRECT SUPERVISION AND THAT I AM A DULY LICENCE PROFESSIONAL ENGINEER UNDER LAWS OF THE STATE OF MICHIGAN

PATRICK J. MACHIN
PRINT NAME

SIGNATURE
6201051471 EXP. 10/31/2018
REG. NO. DATE

MACHIN ENGINEERING, INC
ORIGINAL DOCUMENT(S) ARE STORED AT

REV #	DESCRIPTION	DATE
A	REVIEW - 30% DESIGN	KAS121118
B	REVIEW - 60% DESIGN	KAS011419
-	-	-
-	-	-
-	-	-

PROJECT TITLE:
**TC SIDEWALK
GAP INFILL
PROJECT**

CLIENT:
CITY OF TRAVERSE CITY
400 BOARDMAN AVENUE,
TRAVERSE CITY, MI 49684

SHEET TITLE:
**2021 PHASE III
PROJECT
MAP**

PROJECT NUMBER **18133**

SHEET NUMBER