


Legend

- TCAPS Traverse Heights School District
- East Front Indian Neighborhood Segment

Sidewalks

- Existing Sidewalks
- Proposed Sidewalks
- Deferred Sidewalks

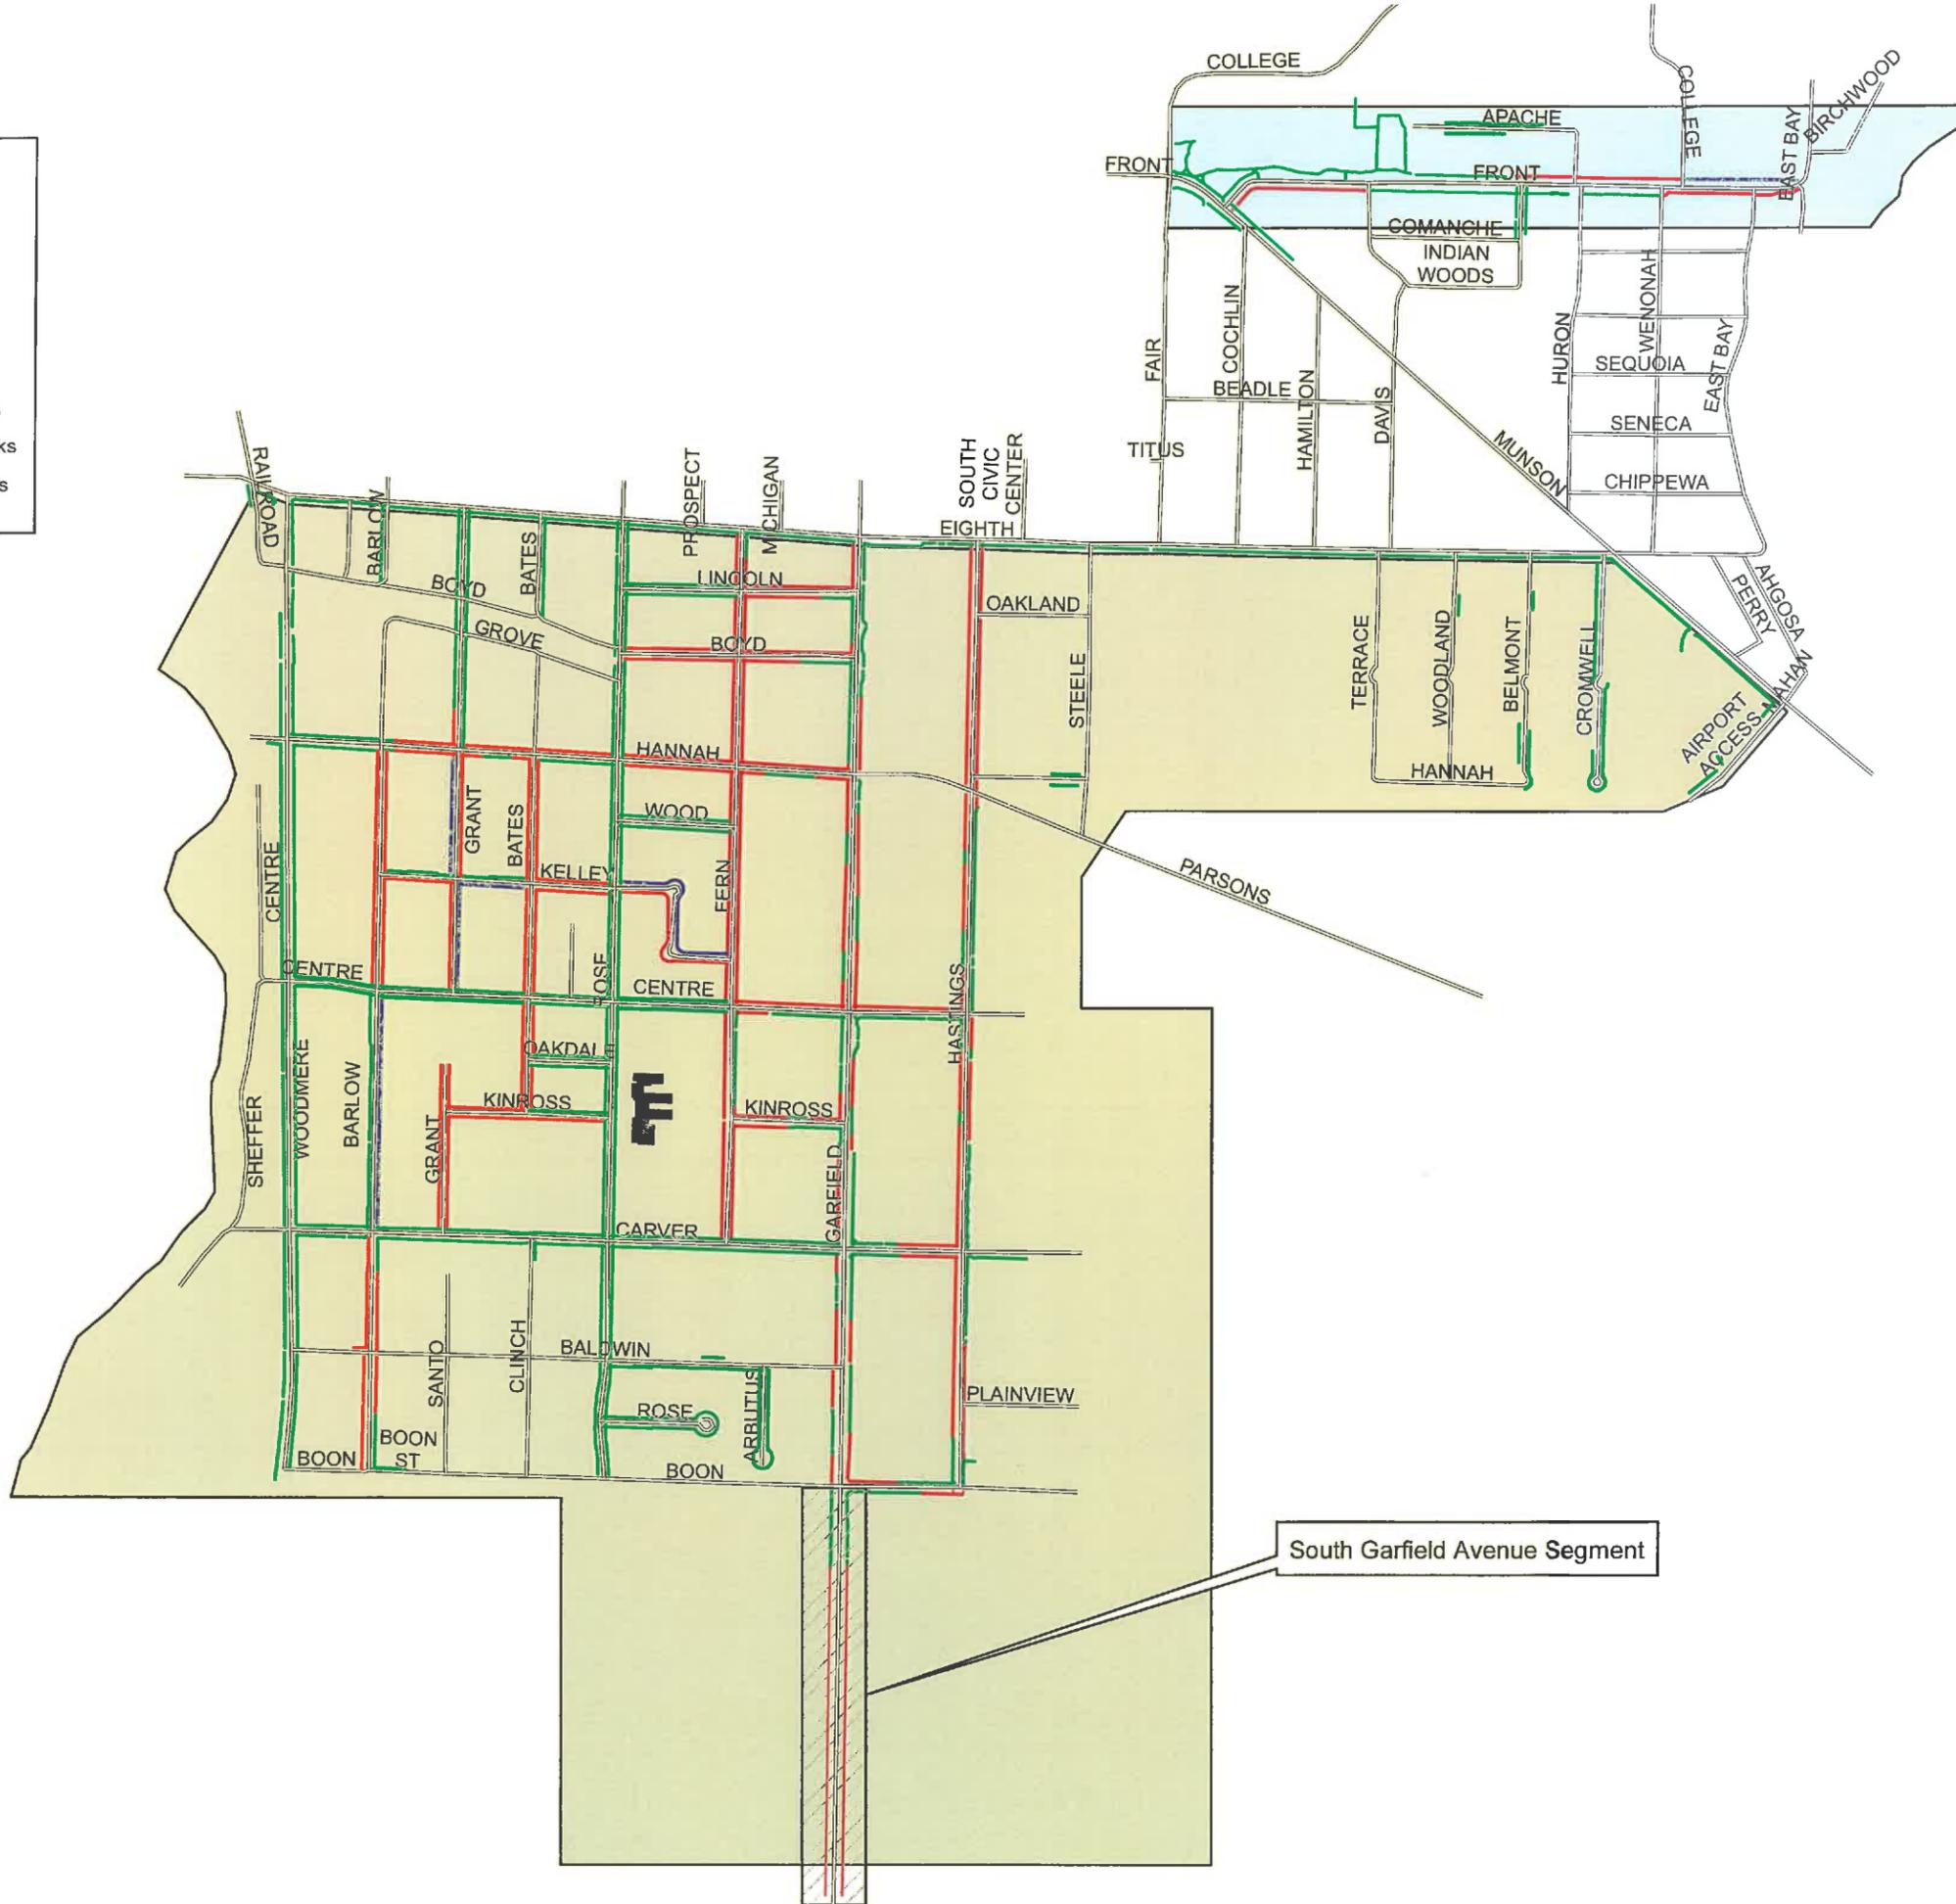

MACHINENGINEERING
incorporation

TRAVERSE CITY, MI PH 231.935.1530
LUDINGTON, MI
www.machinengineering.net



REGISTRATION:
I HEREBY CERTIFY THAT THIS PLAN, SPECIFICATION, OR REPORT WAS PREPARED BY ME OR UNDER MY DIRECT SUPERVISION AND THAT I AM A DULY LICENCE PROFESSIONAL ENGINEER UNDER LAWS OF THE STATE OF MICHIGAN

PATRICK J. MACHIN
PRINT NAME

SIGNATURE
6201051471 EXP: 10/31/2018
REG. NO. DATE

MACHIN ENGINEERING, INC
ORIGINAL DOCUMENT(S) ARE STORED AT

REV#	DESCRIPTION	DATE
A	REVIEW - 30% DESIGN	KAS121118
B	REVIEW - 60% DESIGN	KAS011419

PROJECT TITLE:
TC SIDEWALK GAP INFILL PROJECT

CLIENT:
CITY OF TRAVERSE CITY
400 BOARDMAN AVENUE,
TRAVERSE CITY, MI 49684

SHEET TITLE:
OVERALL PROJECT MAP

PROJECT NUMBER **18133**

SHEET NUMBER