

CITY OF TRAVERSE CITY, MICHIGAN
Bioswale Maintenance
Request for Proposals

RFP Release Date: July 1, 2026

RFP Questions Due: July 10, 2026 by 4:00 pm

RFP Answers Due: July 15, 2026

Submittal Due Date: July 24, 2026 by 5:00 pm

Selection Process Complete: August 3, 2026 (Estimate)

City Commission Approval: August 17, 2026 (Estimate)

Email Address: tcmanage@traversecitymi.gov

BACKGROUND:

The City of Traverse City is soliciting proposals for maintenance of the City’s landscaped bioswales. There are currently 18 bioswales located in the City Right-of-Way that require specialized maintenance to keep the facilities free of weeds and working properly. For bioswale locations see **Attachment A** – Project Area Map.

The initial contract term will cover the 2026 maintenance season, with the option to renew annually for up to four additional maintenance seasons. Renewal terms may include mutually agreed-upon adjustments to pricing.

GENERAL PROJECT SCOPE:

The Contractor shall provide all labor, equipment, materials, transportation, and supervision necessary to perform routine maintenance of City-owned bioswales. The objective of this work is to ensure proper stormwater conveyance, infiltration, pollutant removal, and overall functionality of the bioswale systems. Area of each bioswale varies, but is an average of 250 square feet per bioswale.

1. **Inspection and Reporting**

- Conduct routine inspections of all assigned bioswales.
- Identify and document maintenance needs, drainage issues, erosion, sediment accumulation, damaged infrastructure, dead vegetation, invasive species, or other conditions that may impair bioswale performance.
- Submit written reports to the City summarizing inspection findings and completed maintenance activities.
- Notify the City promptly of any conditions requiring corrective action beyond routine maintenance.

2. **Sediment Removal**

- Remove accumulated silt, sediment, soil, and debris from bioswale inlets, outlets, overflow structures, and other areas where accumulation restricts water flow.
- Restore affected areas as necessary to maintain proper drainage and infiltration.

3. **Debris and Trash Removal**

- Remove and dispose of litter, trash, branches, leaves, twigs, and other debris from bioswales and adjacent drainage features.
- Rake and remove accumulated organic material to prevent clogging, reduce nutrient loading, and maintain healthy plant growth.

4. **Vegetation Management**

- Maintain desirable vegetation to promote healthy plant growth and preserve bioswale function based on the drawings provided for each basin location.
- Prune shrubs, grasses, and other plantings as necessary to maintain appearance, visibility, and hydraulic performance.
- Remove dead, diseased, or damaged vegetation when directed by the City. Remove only noxious, broadleaf, non-ornamental grasses, grasses taller than 2', and sedges type weeds. Plantings provided by adjacent homeowners shall not be removed.
- Furnish and apply a slow-release, non-phosphorus fertilizer (10-0-10 maximum analysis) at a low application rate in accordance with the manufacturer's recommendations. Do not exceed the recommended application rate.
- Provide a list of removed vegetation per bioswale for consideration of replacement in the Spring of 2027.

5. **Weed and Invasive Species Control**

- Identify and remove invasive plant species and nuisance weeds through manual, mechanical, or other non-chemical methods.
- Take reasonable measures to prevent the spread of invasive species between maintenance locations.
- Replace disturbed mulch or vegetation as necessary to maintain bioswale integrity.
- Install new mulch to a minimum thickness of 3" evenly throughout the basin to prohibit weed growth and retain moisture.

6. **Pesticide Restrictions**

- Pesticides, herbicides, or other chemical vegetation control shall be prohibited as a means of control.

7. **Protection of Bioswale Features**

- Perform maintenance activities in a manner that avoids damage to existing vegetation, soils, underdrains, erosion control measures, and other bioswale components.
 - Repair any damage caused by the Contractor's operations at no additional cost to the City.
- 8. General Requirements**
- Maintain all work areas in a safe condition during maintenance operations.
 - Comply with all applicable local, state, and federal regulations.
 - Dispose of removed materials in accordance with applicable regulations.
 - Coordinate maintenance schedules with the City and perform work in a timely manner to ensure continuous bioswale functionality.
 - If traffic lane or sidewalk closures are necessary, notify the City one week in advance to allow for necessary public service announcements. Detour signage is required for sidewalk closures beyond 24 hours.
 - Right-of-Way permits may be required but will not be charged for this work.

SUBMISSION OF PROPOSALS:

Interested firms must submit a proposal that is received electronically no later than **5:00 PM local time on July 24, 2026** to:

tcmanage@traverscitymi.gov

Hard copy proposals will not be accepted. Please indicate in the subject line of your e-mail the project description, **“Bioswale Maintenance RFP”**.

Please submit one pdf file of your proposal. Proposals are limited to 20 – 8.5”x11” pages (minimum 11 point font) including appendices. 11”x17” sheets count as two pages.

Please include:

1. Cover letter including firm name, any subcontractors, and introduction stating interest in the contract. Please acknowledge receipt of any addendums posted relative to this RFP.
2. Firm’s qualifications relative to the requested services including project approach, innovation, and sustainability.
3. Examples of experience with similar projects. Include at least five past projects, completed in the past five years. Include references for each project.
4. Completed Cost Worksheet.

5. Proposed schedule to complete the requested services. The City anticipates awarding the contract in August 2026, with the work to be completed before November 1, 2026.

INSURANCE:

The Firm is required to provide and maintain at all times during this project the following insurance. Certified copies, setting forth the limits and coverage, shall be furnished to the City Clerk before commencing with any work. The policy shall contain endorsements stating that a 10 (ten)-day notice will be given to the City Clerk for the City of Traverse City prior to termination or any change in the policy and shall describe the project and provide coverage for the following terms:

- A. Comprehensive General Liability Insurance with limits of liability not less than \$1,000,000 (one million) per occurrence and/or aggregate combined single limit with the City listed as an additional insured. The Firm shall provide an endorsement to their comprehensive general liability policy naming the City of Traverse City as additional insured. Professional liability insurance coverage in the amount of \$1,000,000 (one million) minimum.
- B. Motor Vehicle Liability Insurance, including applicable no-fault coverage, combined single limit bodily injury and property damage shall be maintained during the life of the contract. Coverage shall include all owned vehicles, all non-owned vehicles, and all hired vehicles.
- C. Workers Compensation Insurance, including Employers' Liability Coverage in accordance with all applicable statutes of the State of Michigan.
- D. If any of the insurance is canceled, the Firm shall cease operations, and shall not resume until new insurance is obtained.

SUPPLEMENTAL INFORMATION AND REQUIREMENTS:

The City of Traverse City reserves the right to waive any informality or defect in any proposal, to accept any proposal or parts thereof or to reject any or all proposals, should it deem it to be in the best interest of the City of Traverse City to do so. The City reserves the right to revise the contents of the proposal and to negotiate all aspects of this proposal and any future agreement with the successful firm of the City's choice. The City further accepts no responsibility for expenses which may be incurred in the preparation of such proposals. The selected firm shall be expected to comply with all applicable State and Federal laws in the performance of services. Submittals to the City are considered public information. The City has the right to disclose information contained in the submittals. The City further reserves the right to photocopy, circulate or otherwise distribute any material submitted in response to the Request for Proposal (RFP).

The selection of the successful firm shall be made without regard to race, color, sex, age, religion, sexual preferences, handicap, political affiliation, veteran status, or national origin. The City is an Equal Opportunity Employer. The selected Firm will be required to enter into a Contractor Agreement for this project. A sample agreement is **Attachment B**.

Any questions regarding this request for proposal shall be submitted in writing to tcmanage@traverscitymi.gov by the date listed on page 1 of this RFP.

PROPOSAL SHEET

**TITLE: REQUEST FOR PROPOSAL: CIVIL AND TRAFFIC ENGINEERING
CONTINUING SERVICES**

Having carefully examined the attached RFP, addenda, and any other applicable information, the undersigned proposes to furnish all items necessary for and reasonably incidental to the proper completion of this proposal.

The undersigned understands and agrees that they must be licensed to do business as Professional Engineers in the State of Michigan.

The undersigned submits this proposal and agrees to meet or exceed all requirements and specifications listed on the RFP, unless otherwise indicated in writing and attached hereto.

The undersigned certifies, as of the date of this proposal, not to be in arrears to the City of Traverse City for debt or contract or is in any way a defaulter as provided for in Section 152, Chapter XVI of the Charter of the City of Traverse City.

The undersigned understands and agrees, if selected to be awarded this work, to enter into the City's standard Contractor agreement with the City to supply this work.

The undersigned understands that the City reserves the right to accept any or all proposals in whole or in part and to waive irregularities in any proposal in the interest of the City. The Proposal will be evaluated and awarded on the basis of best value to the City. Criteria used, but not limited to, will include price, qualifications and overall capability to meet the needs of the City.

The undersigned understands, agrees and acknowledges all addenda issued for this RFP as posted on the City's Website.

The undersigned agrees that the proposal may not be withdrawn for a period of 60 days from the actual date of the opening of proposals.

Submitted by:

(Signature)

(Name & Title - print)

(Company Name)

(Company Address)


(Telephone Number)

(City, State, Zip Code)

ATTACHMENT A
PROJECT AREA MAP

Legend

2026 Bioswales Locations Map

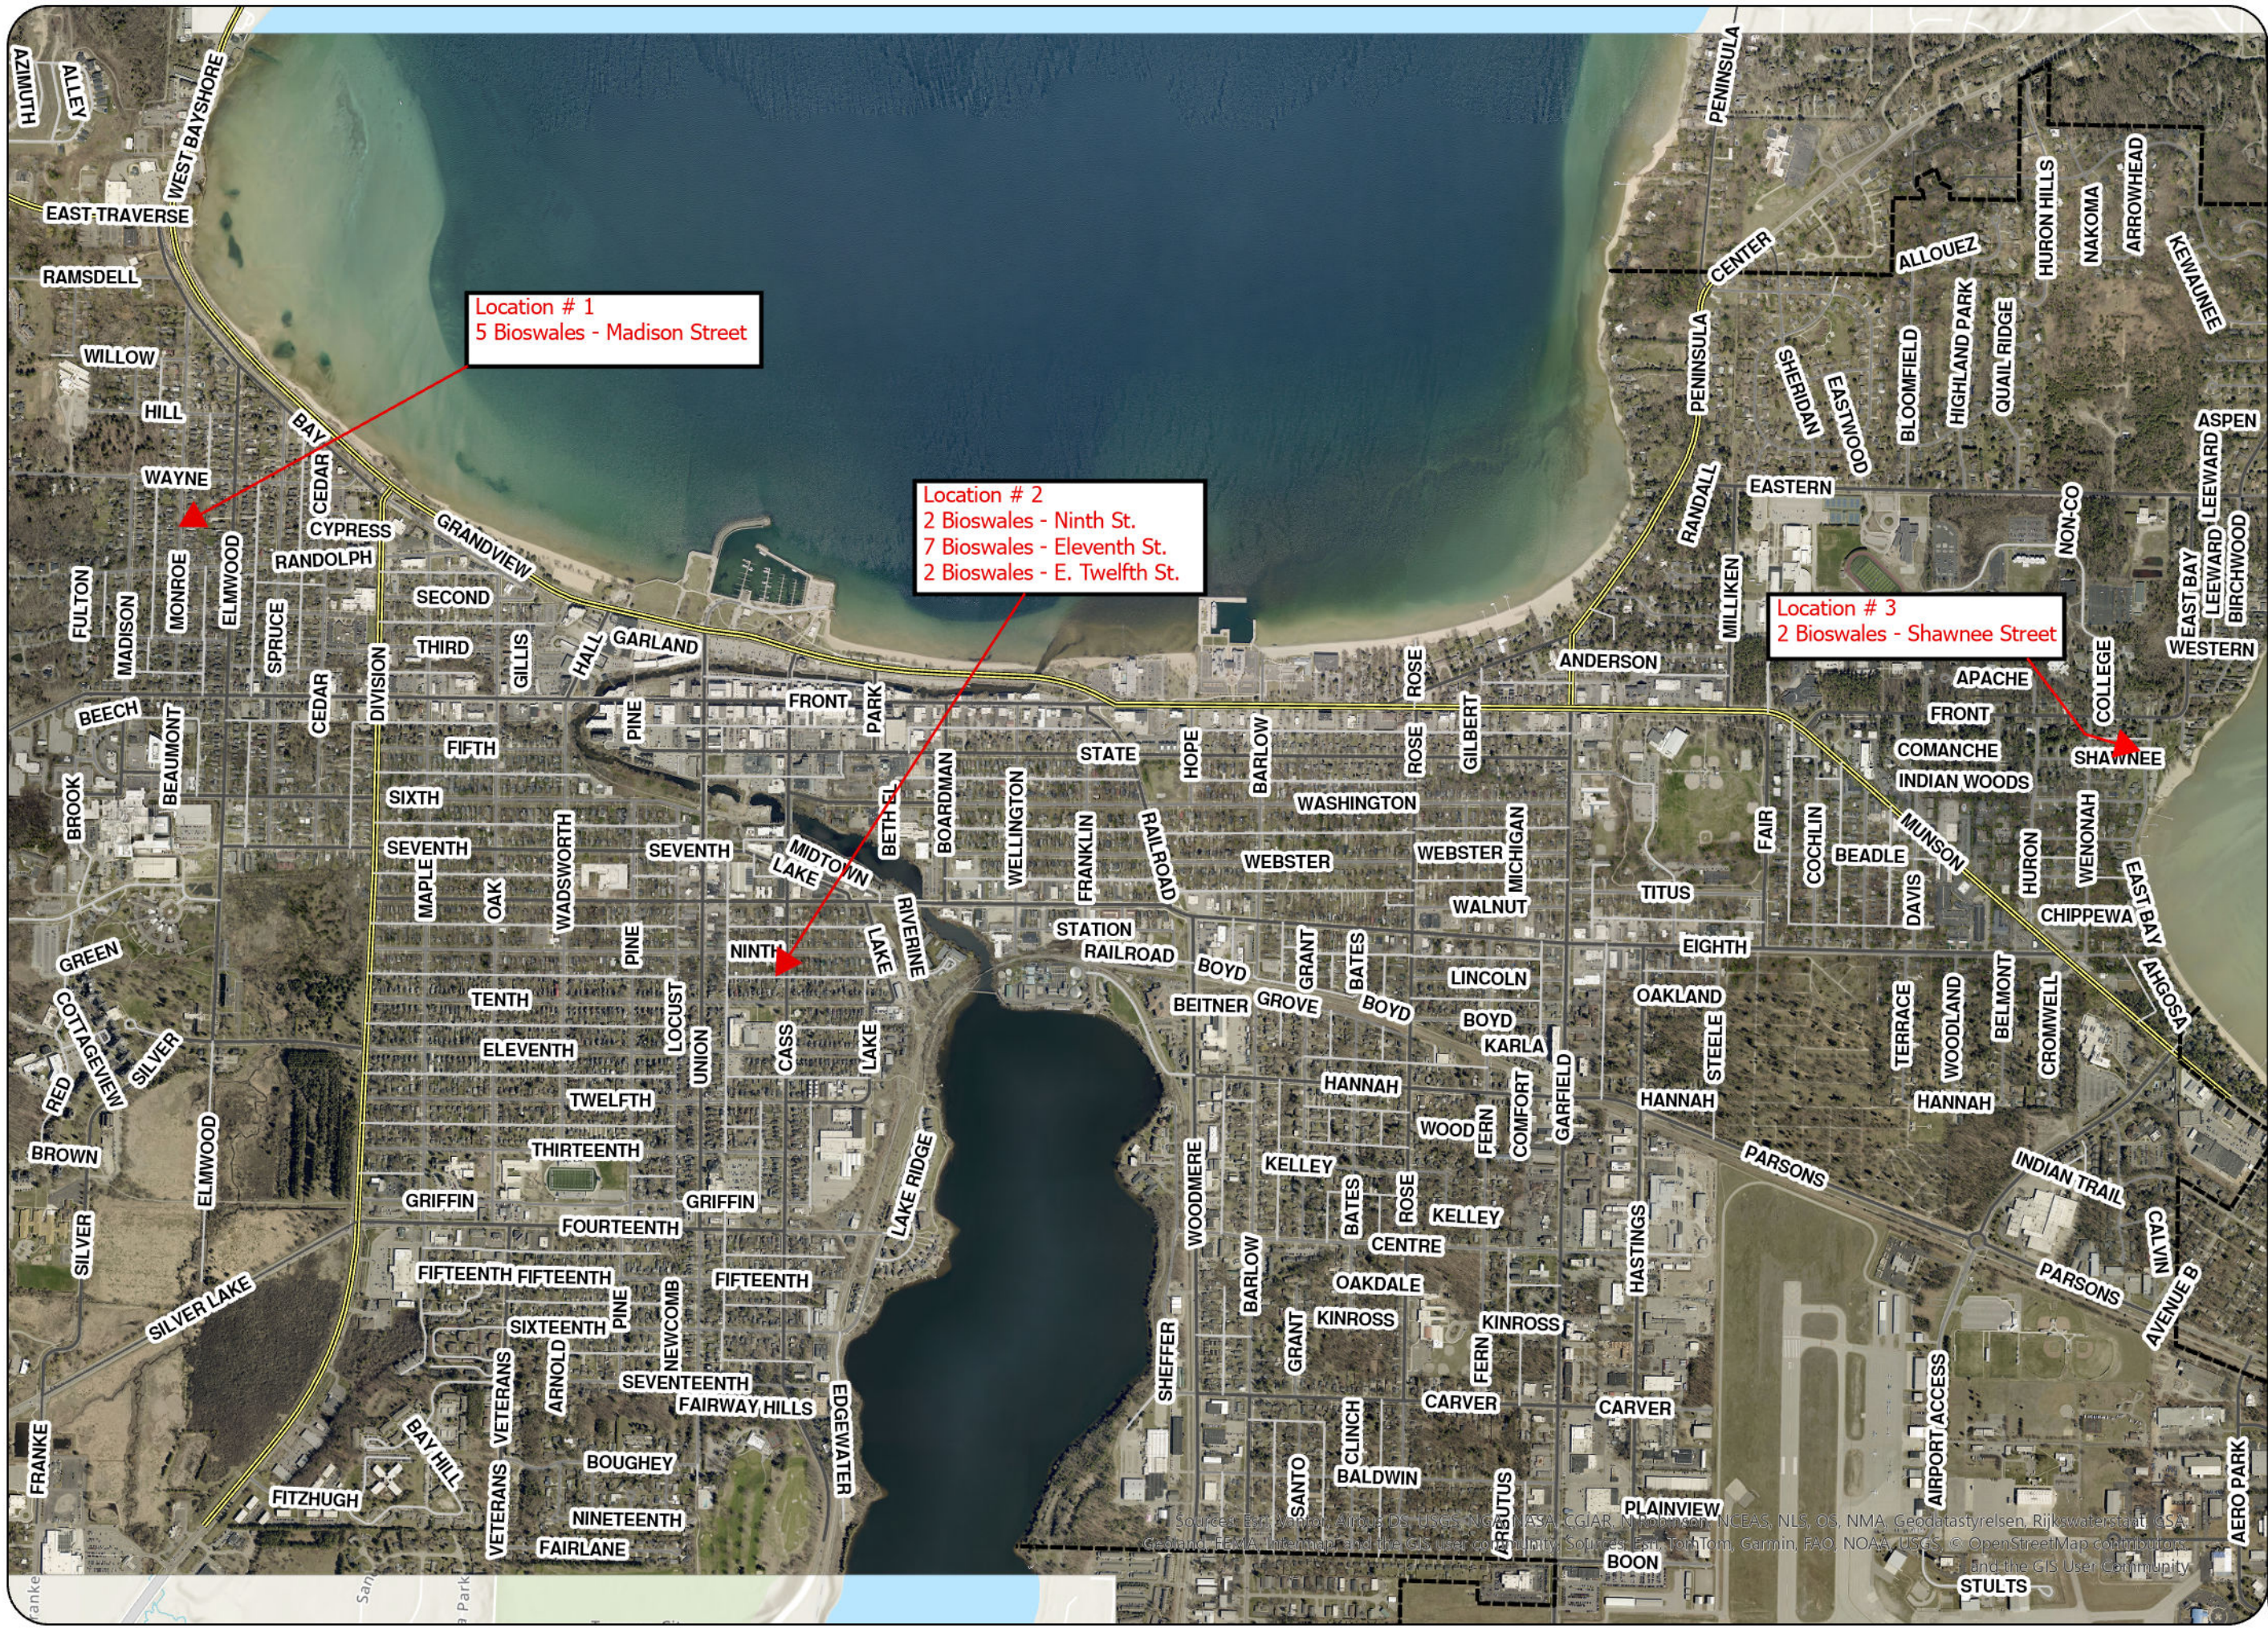

1 IN = 0.25 MI


This map is based on digital databases from the City of Traverse City. Traverse City cannot accept any responsibility for errors, omissions or positional accuracy. There are no warranties expressed or implied.

Sources: Esri, DeLorme, Airphoto, USGS, NGA, NASA, CGIAR, N Robinson, NCEAS, NLS, OS, NMA, Geodatasystrelsen, Rijkswaterstaat, CSA, Geoland, FEMA, Intermap, and the GIS user community. Sources: Esri, TomTom, Garmin, FAO, NOAA, USGS, © OpenStreetMap contributors, and the GIS User Community

Legend

-  Bioswale

2026 Bioswales
Locations Map
Location # 2

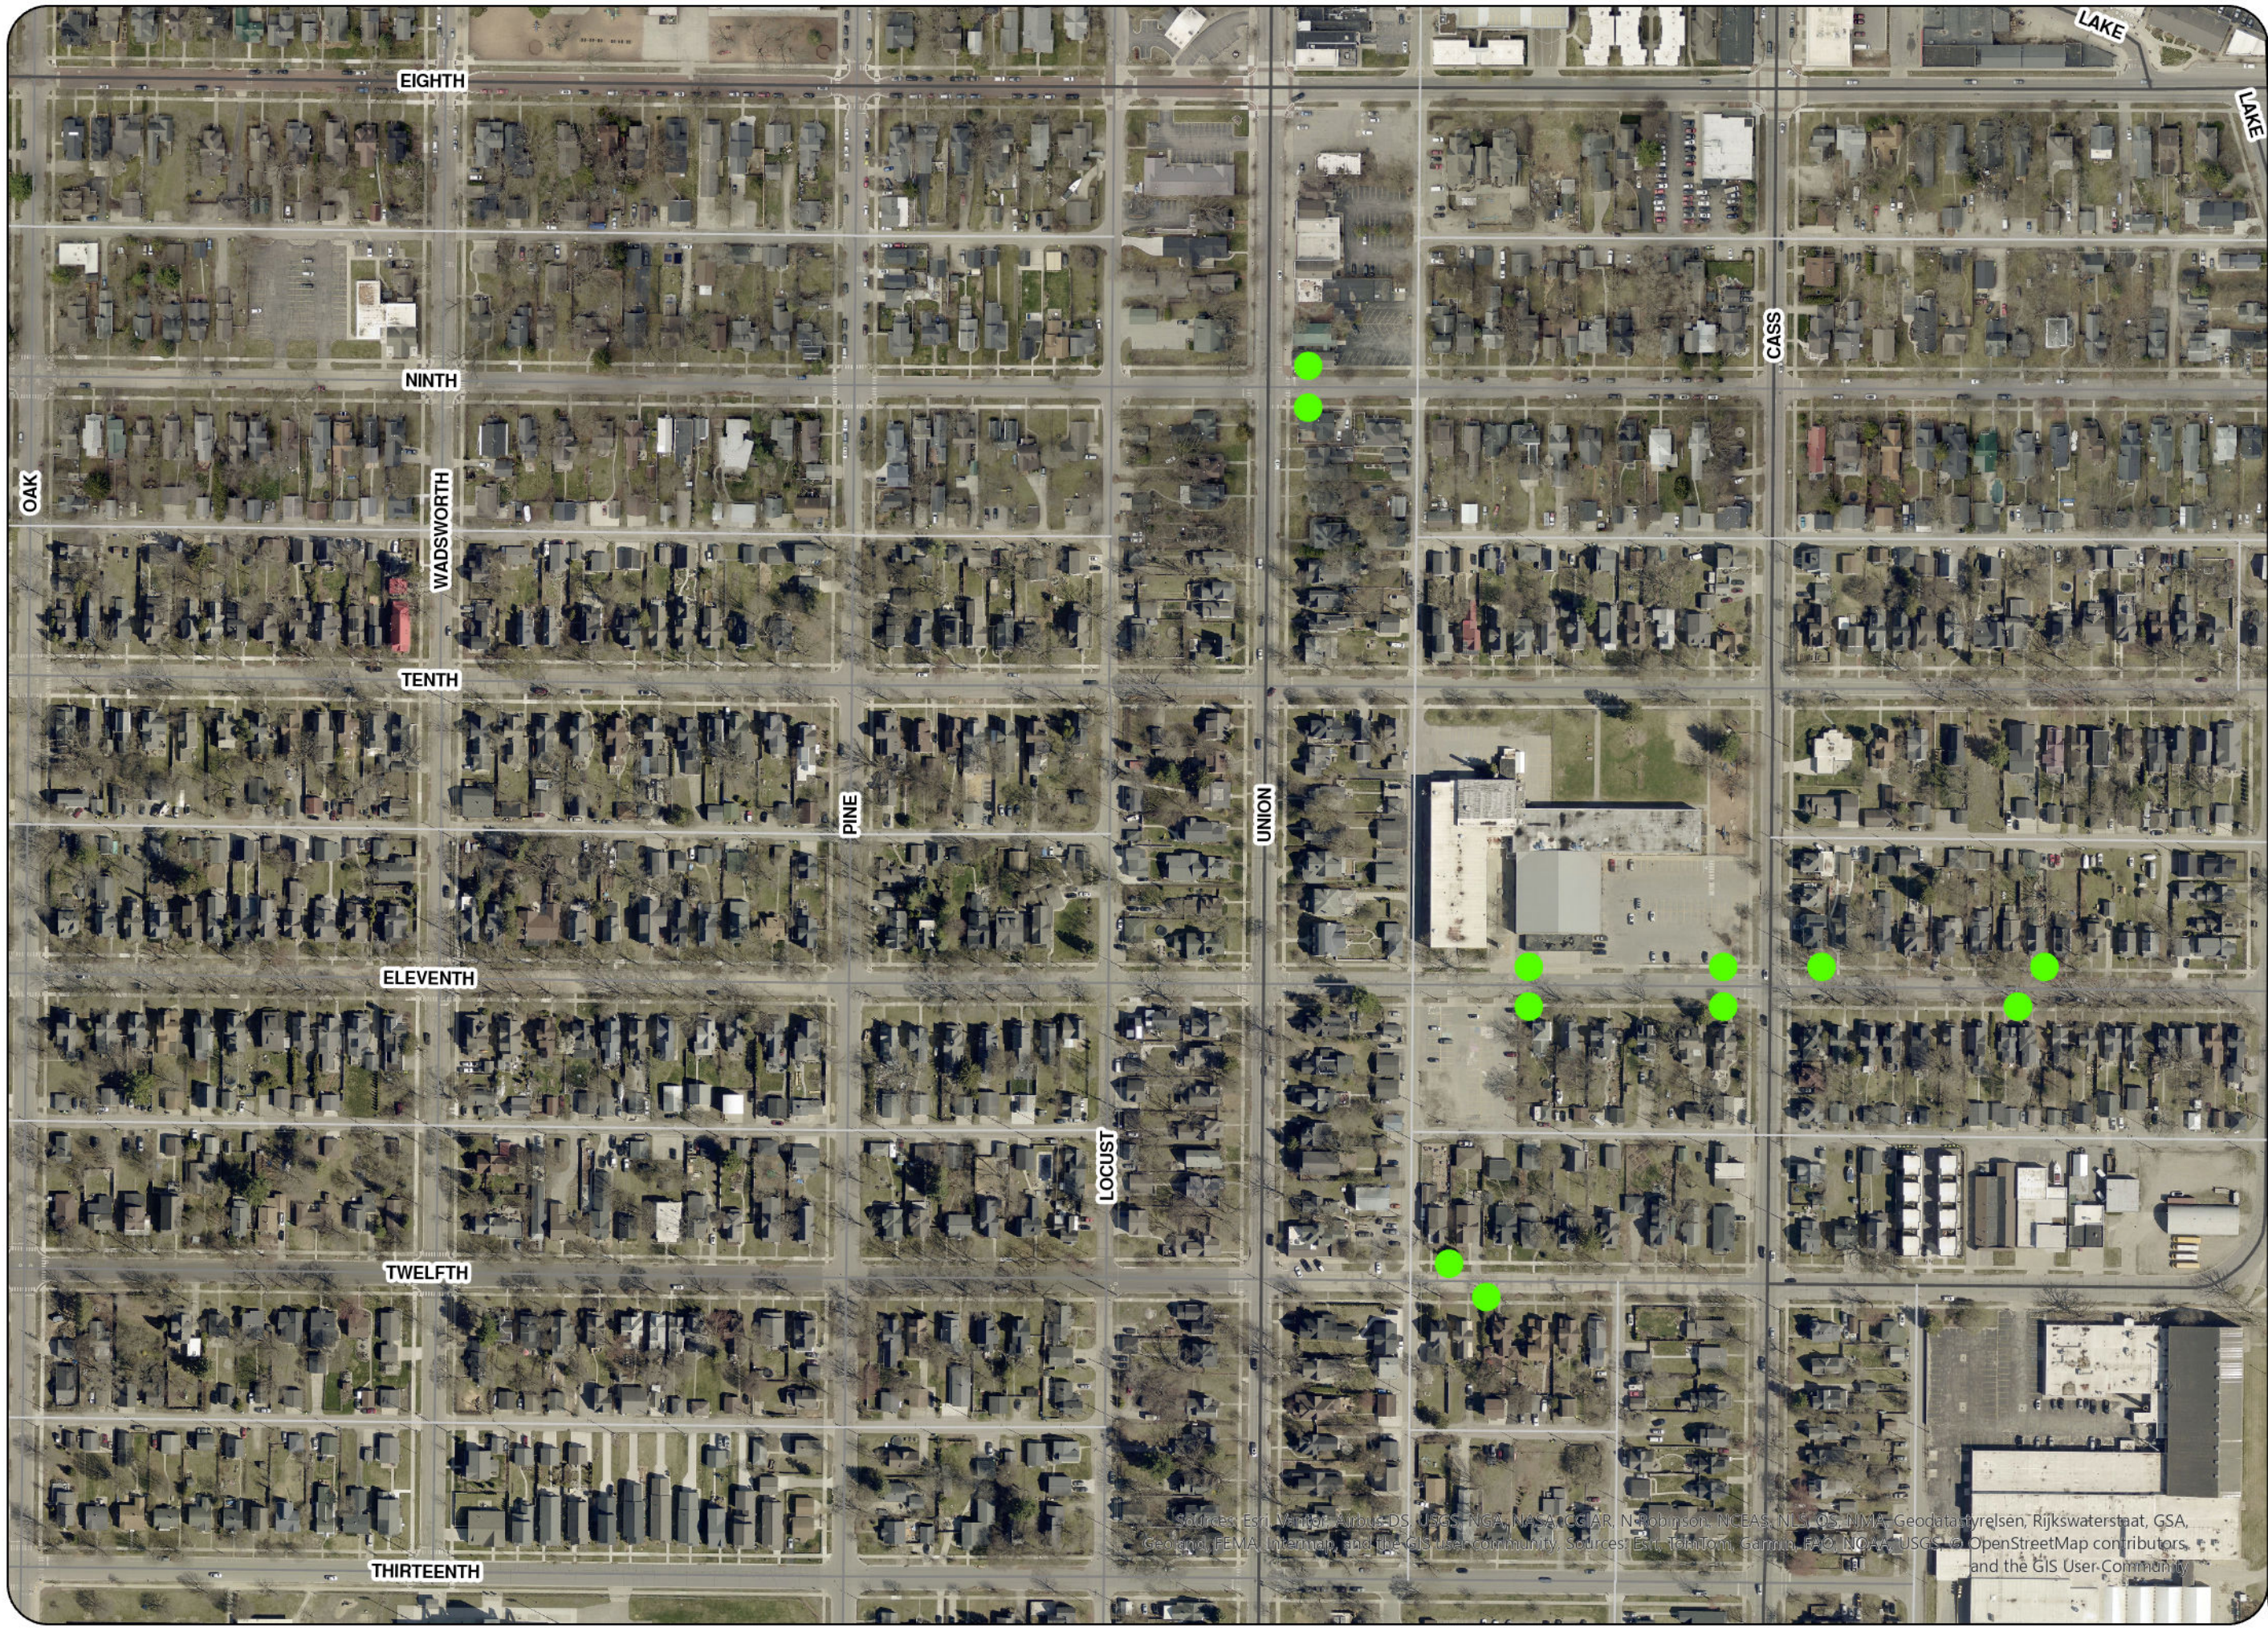

Sources: Esri, Garmin, Airbus, D5, USGS, NGA, NPS, AICG, AR, N- Robinson, NCEAS, NLS, OS, NIMA, Geodatastyrelsen, Rijkswaterstaat, GSA, Geo and FEMA, Intermap, and the GIS user community. Sources: Esri, TomTom, Garmin, FAO, NOAA, USGS, OpenStreetMap contributors, and the GIS User-Community



1 IN = 0.04 MI
This map is based on digital databases from the City of Traverse City. Traverse City cannot accept any responsibility for errors, omissions or positional accuracy. There are no warranties expressed or implied.

Legend




Bioswale

2026 Bioswales
Locations Map
Location # 1



1 IN = 0.04 MI

This map is based on digital databases from the City of Traverse City. Traverse City cannot accept any responsibility for errors, omissions or positional accuracy. There are no warranties expressed or implied.

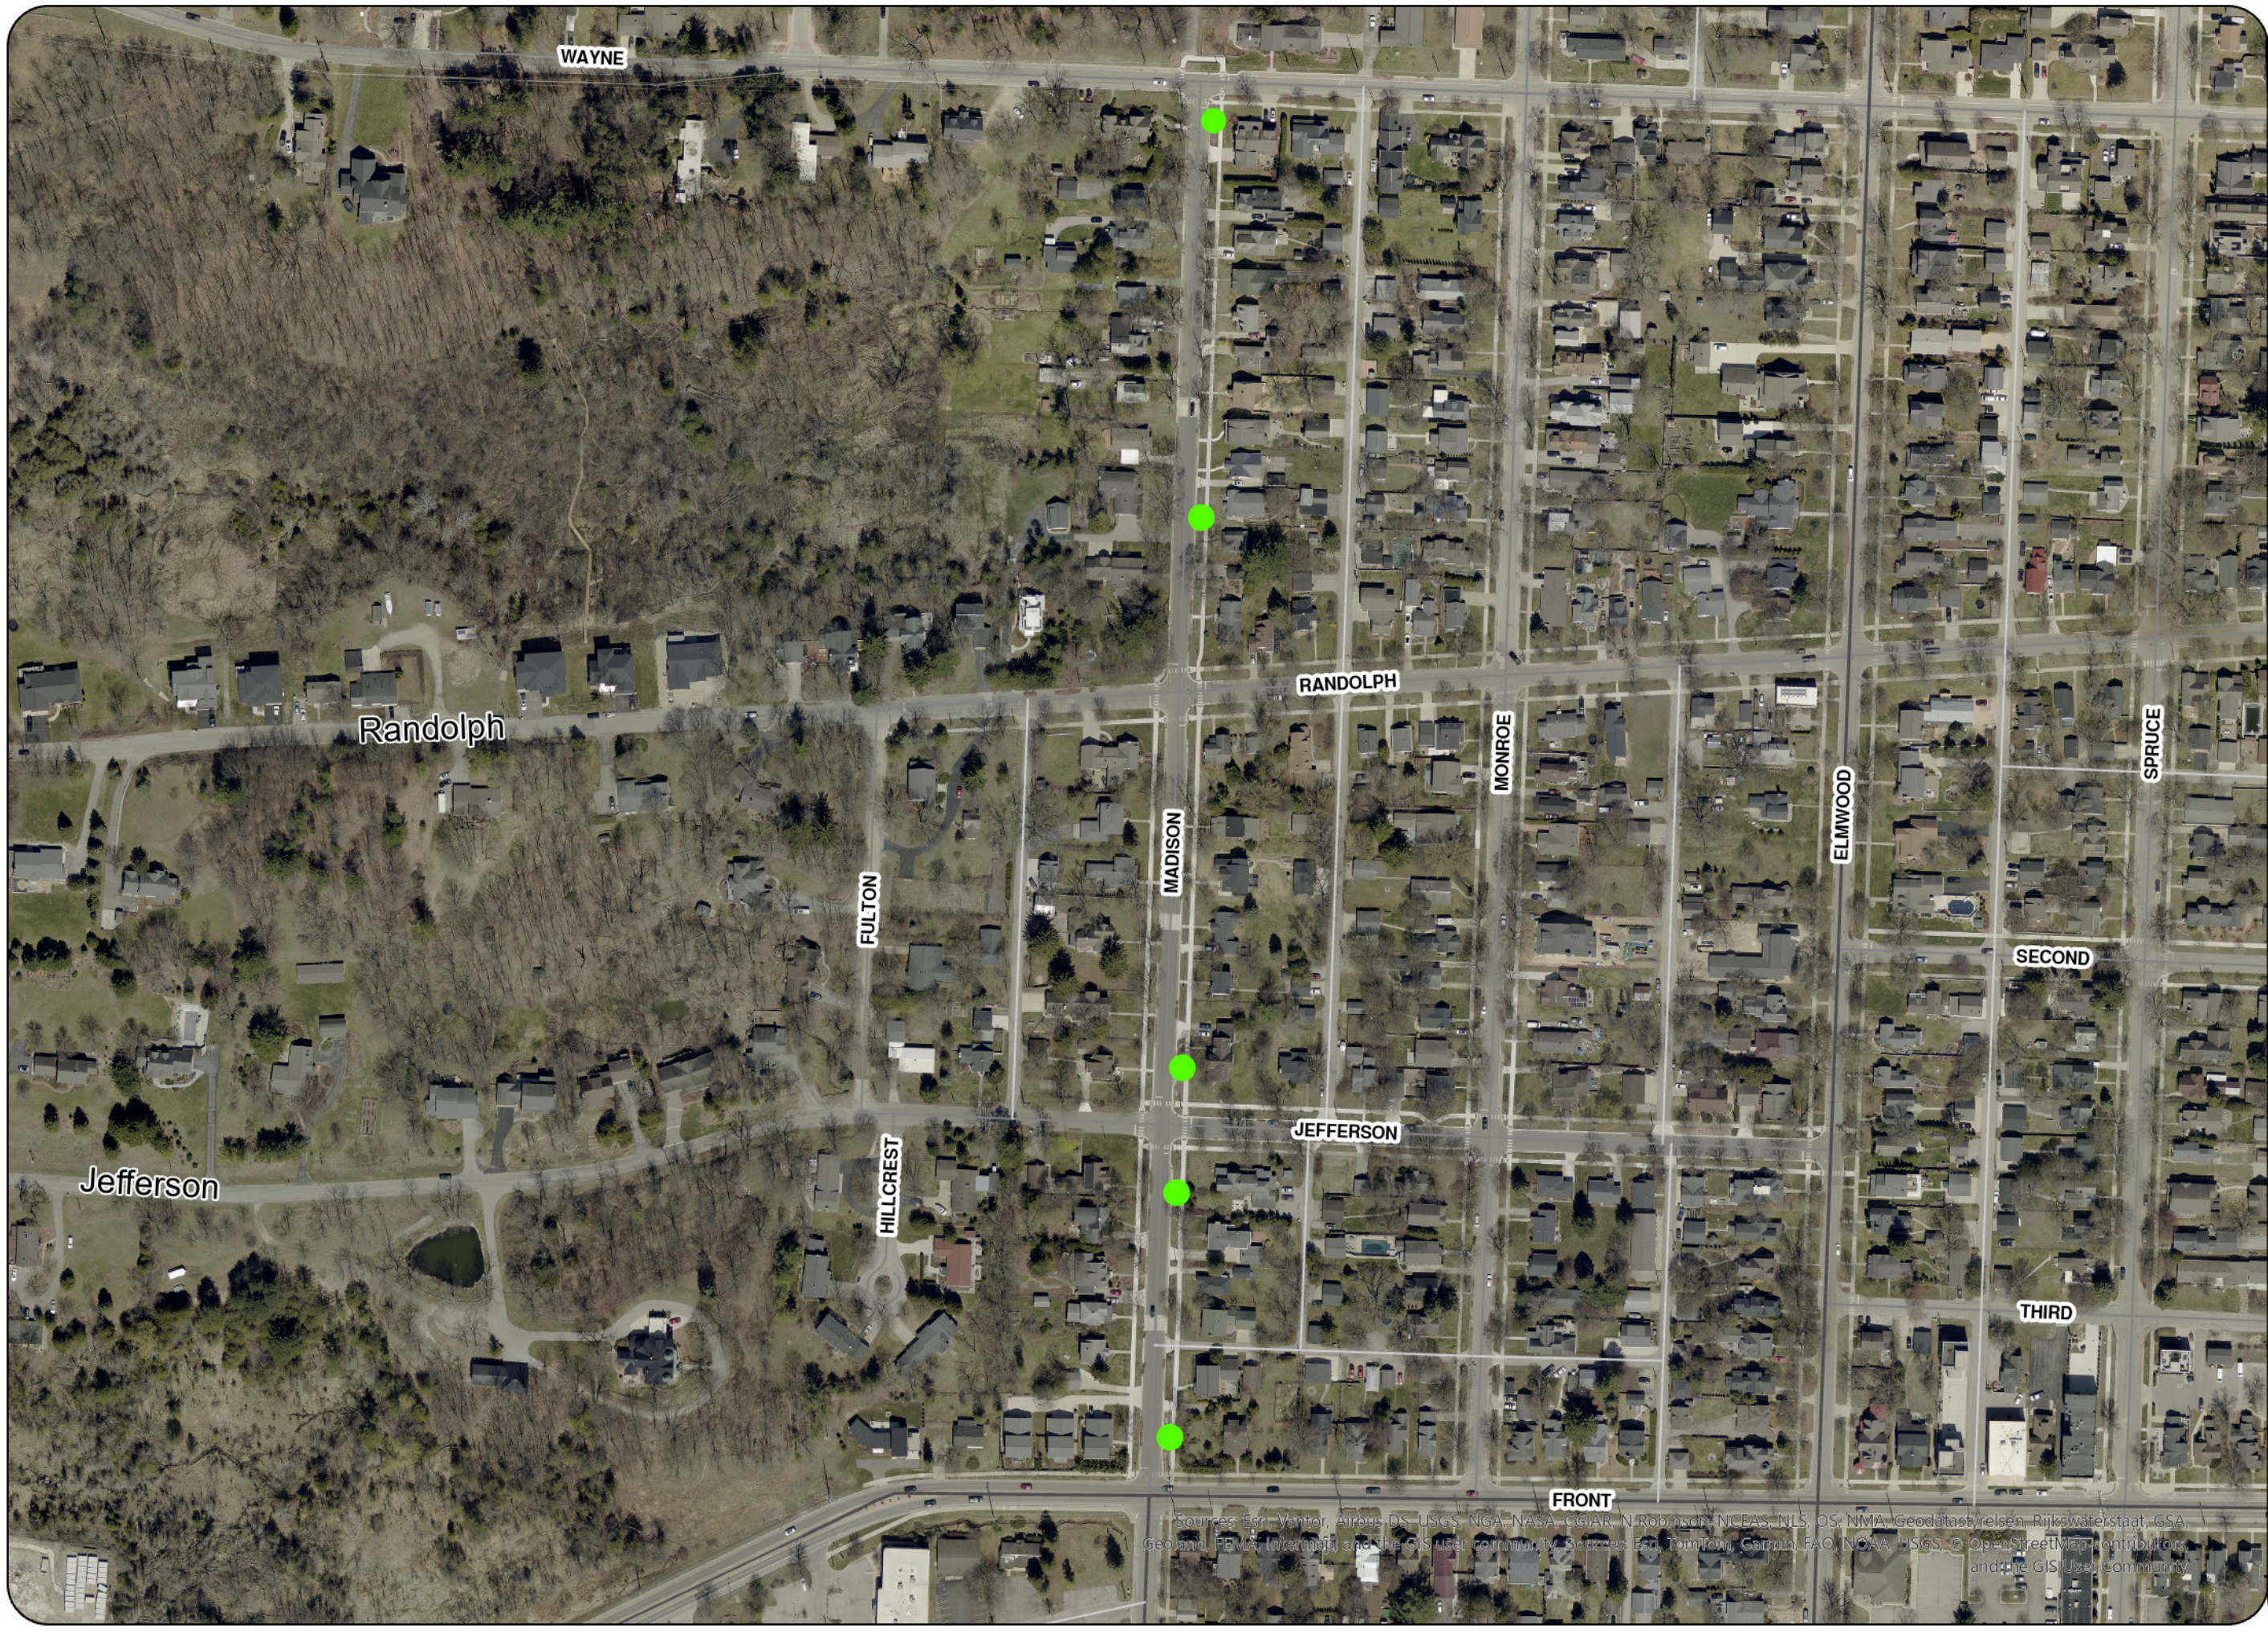

Sources: Esri, Vantor, Airbus DS, USGS, NGA, NASA, CGIAR, N. Robinson, NCEAS, NLS, OS, NMA, Geodatasysteisen, Rijkswaterstaat, GSA, Geo and, FEMA, Intermap, and the GIS user community. Sources: Esri, TomTom, Garmin, FAO, NOAA, USGS, © OpenStreetMap contributors, and the GIS User Community

ATTACHMENT B
SAMPLE AGREEMENT

CITY OF TRAVERSE CITY
CONTRACTOR AGREEMENT

THIS AGREEMENT made this _____ day of _____, 2026, by and between the CITY OF TRAVERSE CITY, a Michigan municipal corporation, of 400 Boardman, Traverse City, Michigan, 49684, (the "City"), and _____, a (sole proprietorship/partnership/corporation) of _____, (if a corporation, state of incorporation) (the "Contractor");

WHEREAS, the City desires to engage the services of the Contractor to furnish technical and professional assistance concerning the project which is described as:

[BRIEF DESCRIPTION OF PROJECT]

and the Contractor wishes to furnish such technical and professional service to the City and has represented that the Contractor has the education, expertise, capability and the necessary licenses to perform such services;

THEREFORE, the parties mutually agree as follows:

1. Agreement Documents. The following shall be deemed to be a part of this Agreement and incorporated herein.
 - A. Notice
 - B. Request for Proposals/Bids
 - C. Contractor's Proposal/Bid
 - D. Schedule of Payments
 - E. Timetable for Activities
2. Scope of Services. The Contractor shall provide services in accordance with and as set forth in the Agreement documents.
3. Compensation and Method of Payment. The City shall pay to the Contractor and the Contractor agrees to accept as full compensation for services under this Agreement the total sum of \$ _____ in accordance with the Schedule of Payments.
4. Period of Performance. The services to be rendered under this Agreement shall commence within _____ working days of execution hereof. Performance shall be in accordance with the Timetable for Activities.
5. Independent Contractor. The relationship of the Contractor to the City is that of an independent contractor and in accordance therewith, the Contractor covenants and agrees to conduct itself consistent with such status and that neither it nor its employees, officers or agents will claim to be an officer, employee or agent of the City or make any claim, demand or application to or for any rights or privileges applicable to any officer or employee of same,

including but not limited to worker's compensation coverage, unemployment insurance benefits, social security coverage, or retirement membership or credit. The parties do not intend the services provided by the Contractor to be a joint venture.

6. The Contractor's Responsibility. The Contractor shall perform the work in a good and workmanlike manner and assumes the risk in performing under this Agreement. The Contractor shall be solely responsible and answerable in damages for all improper work, accidents or injuries to person or property.

7. Recovery of Money. Whenever, under this Agreement, any sum of money shall be recoverable from or payable by the Contractor to the City, the same amount may be deducted from any sum due to the Contractor under this Agreement or under any other contract between the Contractor and the City. The rights of the City are in addition and without prejudice to any other right the City may have to claim the amount of any loss or damage suffered by the City on account of the acts or omissions of the Contractor.

8. Disclosure by City Commissioner. Pursuant to 1968 Public Act 317, a City Commissioner with a pecuniary interest in a business submitting a bid for which the City may enter into a contract or issue a service/purchase order is required to publicly disclose their pecuniary interest prior to awarding the contract or issuing the service/purchase order. A form is provided and should be included with the bid.

9. Indemnity. The Contractor shall indemnify and save harmless the City, its officers, agents and employees from and against any and all claims, liabilities, losses, damages, actual attorney fees and settlement expenses arising from bodily injury or death of any persons and damage or loss of any property resulting or arising out of or in connection with the willful or negligent acts, omissions, or errors of the Contractor or its employees, agents, servants and subcontractors. Losses include damages the City may sustain as a result of the failure of the Contractor to comply with the provisions of this Agreement. The Contractor shall not be obligated to indemnify the City for the City's own negligence. This indemnification provision shall not be limited by reason of insurance coverage of any type. This provision is not intended to waive the defense of governmental immunity that may be asserted by the City in an action against them.

The City hereby reserves the right to select its own counsel, in defense of any matter arising hereunder, and no payment or acknowledgment of liability, loss, fine, penalty or charge shall be made against the City without its express written consent. This indemnity shall survive the expiration and termination of this Agreement. However, this survival shall be no longer than the expiration of the applicable statute of limitation.

The Contractor expressly acknowledges and agrees that this indemnification provision is intended to be as broad and inclusive as is permitted by law and that if any portion thereof is held invalid, it is agreed that the balance shall, notwithstanding, continue in full legal force and effect. This provision shall survive the termination of this Agreement.

USED WHEN CITY IS NAMED AS ADDITIONAL INSURED:

10. Insurance. The Contractor agrees not to change and agrees to maintain the following insurance throughout the period of performance of this Agreement. The Contractor will upon execution of this Agreement provide a certificate of insurance to the City Clerk. The policy shall contain endorsements stating that at least a 10-day notice will be given to the City prior to termination or any change in the policy; and in the case where Contractor is required to name the City as additional insured, shall provide an endorsement stating that the City has been named as an additional insured onto such policy for all claims arising out of the Contractor's work. Should any required insurance be cancelled, materially reduced or expired, all activities under this Agreement shall immediately cease until substitute insurance in compliance with all requirements hereof has been procured and evidence thereof presented to the City. Upon request by the City Clerk, Contractor shall provide a full copy of any insurance policy for insurance coverage required under this agreement within ten (10) days of request. This time frame may be extended by the City Clerk in cases where the policy has not been issued.

USED WHEN CITY IS NOT NAMED AS ADDITIONAL INSURED:

10. Insurance. The Contractor agrees not to change and agrees to maintain the following insurance throughout the period of performance of this Agreement. The Contractor will upon execution of this Agreement provide a certificate of insurance to the City Clerk. The policy shall contain endorsements stating that at least a 10-day notice will be given to the City prior to termination or any change in the policy. Should any required insurance be cancelled, materially reduced or expired, all activities under this Agreement shall immediately cease until substitute insurance in compliance with all requirements hereof has been procured and evidence thereof presented to the City. Upon request by the City Clerk, Contractor shall provide a full copy of any insurance policy for insurance coverage required under this agreement within ten (10) days of request. This time frame may be extended by the City Clerk in cases where the policy has not been issued.

A. Commercial General Liability. The Contractor shall acquire and maintain commercial general liability insurance coverage in the amount of \$1,000,000 per occurrence with the City being named as additional insured for all claims arising out of the Contractor's work, including completed operations coverage (if required in the Request for Proposals/Bids). For contracts in excess of TWO HUNDRED FIFTY THOUSAND DOLLARS (\$250,000), the Contractor shall provide ISO general aggregate endorsement CG 25 03 which provides a project specific aggregate of \$2 million for general liability.

B. Workers Compensation. The parties shall maintain suitable workers compensation insurance pursuant to Michigan law and the Contractor shall provide a certificate of insurance or copy of state approval for self insurance to the City Clerk upon execution of this Agreement.

11. Compliance with Regulations. The Contractor shall comply with all applicable statutes, rules and regulations of all federal, state and local governments and agencies having

jurisdiction, and bears the risk of any such authorities or changes thereto.

12. Standard of Conduct. The Contractor shall render all services under this Agreement according to generally accepted professional practices for the intended use of the work or project.

13. The City's Obligation. The City shall provide the Contractor with all information currently available to the City upon request of the Contractor. The City Manager shall designate a City employee to be the City's representative for purposes of this Agreement.

14. Non-Discrimination. The parties agree not to discriminate against an employee or applicant for employment with respect to hire, tenure, terms, conditions or privileges of employment, or a matter directly or indirectly related to employment because of their actual or perceived race, color, religion, national origin, sex, age, height, weight, marital status, physical or mental disability, family status, sexual orientation, or gender identity. Breach of this covenant may be regarded as a material breach of this Agreement.

15. Prohibition Against Assignment. This Agreement is intended to secure the service of the Contractor because of its ability and reputation and none of the Contractor's duties under this Agreement shall be assigned, subcontracted, or transferred without the prior written consent of the City Manager. Any assignment, subcontract or transfer of the Contractor's duties under this Agreement must be in writing.

16. Third Party Participation. The Contractor agrees that despite any subcontract entered into by the Contractor for execution of activities or provision of services related to the completion of this project, the Contractor shall be solely responsible for carrying out the project pursuant to this Agreement. The Contractor shall specify in any such subcontract that the subcontractor shall be bound by this Agreement and any other requirements applicable to the Contractor in the conduct of the project unless the City Manager and the Contractor agree to modification in a particular case. The Contractor shall not subcontract unless agreed upon in writing by the City.

17. Third Party Beneficiaries. This Agreement confers no rights or remedies on any third party, other than the parties to this Agreement and their respective successors and permitted assigns.

18. Interest of the Contractor. The Contractor represents that its officers and employees have no interest and covenant that they will not acquire any interest direct or indirect, which would conflict in any manner or degree with the performance of the Contractor's services and duties hereunder. The Contractor further covenants that in the performance of this Agreement, no person having any such interest shall be employed. The Contractor further covenants that neither it nor any of its principals are in default to the City.

19. Covenant Against Contingent Fees. The Contractor warrants that no person or selling agency has been employed or retained to solicit or secure this Agreement upon any

agreement or understanding for a commission, percentage, brokerage, or contingent fee, excepting bona fide employees. For breach of violation of this warranty, the City shall have the right to annul this Agreement without liability, or in its discretion, to deduct from this Agreement price or consideration, or otherwise recover, the full amount of such commission, percentage, brokerage, or contingent fee.

20. Qualifications of the Contractor. The Contractor specifically represents and agrees that its officers, employees, agents and consultants have and shall possess the experience, knowledge, and competence necessary to qualify them individually for the particular duties they perform hereunder.

21. Notice. Whenever it is provided in this Agreement that a notice or other communication is to be given or directed to either party, the same shall be given or directed to the respective party at its address as specified in this Agreement, or at such other address as either party may, from time to time, designate by written notice to the other.

22. Amendments. This Agreement may be modified from time to time, but such modifications shall be in writing and signed by both parties.

23. Termination.

A. For Fault. If the City Manager determines that the Contractor has failed to perform or will fail to perform all or any part of the services, obligations, or duties required by this Agreement, the City Manager may terminate or suspend this Agreement in whole or in part upon written notice to the Contractor specifying the portions of this Agreement and in the case of suspension shall specify a reasonable period not more than thirty (30) days nor less than fifteen (15) days from receipt of the notice, during which time the Contractor shall correct the violations referred to in the notice. If the Contractor does not correct the violations during the period provided for in the notice, this Agreement shall be terminated upon expiration of such time. Upon termination, any payment due the Contractor at time of termination may be adjusted to cover any additional costs occasioned the City by reason of the termination. This provision for termination shall not limit or modify any other right to the City to proceed against the Contractor at law or under the terms of this Agreement.

B. Not for Fault. Whenever the City Manager determines that termination of this Agreement in whole or in part is in the best interest of the City or in the event that termination is required by any state or federal agency, the City Manager may terminate this Agreement by written notice to the Contractor specifying the services terminated and the effective date of such termination. Upon termination, the Contractor shall be entitled to and the City shall pay the costs actually incurred in compliance with this Agreement until the date of such termination.

24. Force Majeure. If because of force majeure, either party is unable to carry out any of its obligations under this Agreement (other than obligations of such party to pay or

expend money for or in connection with the performance of this Agreement), and if such party promptly gives to the other party concerned written notice of such force majeure, then the obligations of the party giving such notice will be suspended to the extent made necessary by such force majeure and during its continuance, provided the effect of such force majeure is eliminated insofar as possible with all reasonable dispatch. “Force Majeure” means unforeseeable events beyond a party’s reasonable control and without such party’s fault or negligence, including, but not limited to, acts of God, acts of public enemy, acts of the federal government, acts of another party to this Agreement, fire, flood, inclement weather, epidemic, quarantine restrictions, strikes and embargoes, labor disturbances, the unavailability of raw materials, legislation, charter amendments or referendum, orders or acts of civil or military authority, injunctions, or other causes of a similar nature which wholly or substantially prevent performance. If the suspension of work lasts for more than 30 days, the City may terminate this Agreement.

25. Delay. If the Contractor is delayed in the completion of the work due to force majeure or otherwise, the time for completion may be extended for a period determined by the City in its sole discretion to be equivalent to the time of such delay. The City may terminate this Agreement if the delay lasts for more than 30 days. Upon termination by the City, the Contractor shall be entitled to the costs actually incurred in compliance with this Agreement less any costs incurred by the City as a result of the delay until the date of such termination, but not more than the maximum Agreement amount.

26. Interpretation. This Agreement shall be governed by the laws of the State of Michigan, both as to interpretation and performance. This Agreement was drafted at the joint direction of the parties. The pronouns and relative words used herein are written in the neuter and singular. However, if more than one person or entity joins in this Agreement on behalf of the Contractor, or if a person of masculine or feminine gender joins in this Agreement on behalf of the Contractor, such words shall be interpreted to be in the plural, masculine or feminine as the sense requires. In the event that any term, clause or provision of this Agreement conflicts with any term, clause, or provision contained in any attachments to this Agreement, this Agreement’s terms shall prevail.

27. Venue. Any and all suits for any and every breach of this Agreement may be instituted and maintained in any court of competent jurisdiction in the County of Grand Traverse, State of Michigan.

28. Dispute Resolution. If any party has a dispute with another regarding the meaning, operation, or enforcement of any provision of this Agreement, the disputing parties agree to meet and confer to negotiate a resolution of the dispute. They further agree as follows:

A. Mediation. If they are unable to resolve the dispute themselves and before formally instituting any other dispute mechanism, they shall utilize the services of a mutually acceptable neutral mediator, who meets the qualifications of MCR 2.411, to bring them together in at least one mediation session.

B. Arbitration. If they are unable to resolve the dispute through mediation, it shall be decided by final and binding arbitration according to the rules and procedures of Michigan's Uniform Arbitration Act being PA 371 of 2012, MCL 691.1681 et seq or as otherwise agreed to by the parties. The parties shall mutually agree to the selection of an arbitrator and if they are unable to agree, the arbitrator shall be appointed by the chief judge of the 13th Circuit Court. Judgment upon the arbitrator's award may be entered in Grand Traverse County Circuit Court.

C. Venue. All meetings, hearings and actions to resolve the dispute shall be in Grand Traverse County.

D. Notice. Written notice of a claim shall be given to the other party not later than 90 days after the occurrence giving rise to the dispute becomes known or should have become known. Negotiations and mediation shall occur within 60 days after such notice. Unless a longer time is agreed upon, arbitration must be demanded within 120 days after such notice and, if not, the claim is deemed waived. Arbitration must be demanded within this time limit even if negotiation or mediation has not occurred, but the arbitrator must require the parties to participate in at least one mediation session before issuing an award.

29. Reuse of Documents. All documents and electronic files delivered to the City are instruments of service in respect of the project. Nevertheless, all documents and electronic files delivered to the City shall become property of the City upon completion of the work and payment in full of all monies due the Contractor. Copies of the City-furnished data that may be relied upon by the Contractor are limited to the printed copies (also known as hard copies) that are delivered to the Contractor. Files on electronic media of text, data or graphics or of other types that are furnished by the City to the Contractor are only for convenience of the Contractor. Any conclusion of information obtained or derived from such electronic files will be at the user's sole risk. Economic benefit to the City for having these files is predicated on the files being media form, software release number and hardware operating system number as utilized by the Contractor. Copies of documents that may be relied upon by the City are limited to the printed copies (also known as hard copies) that are signed or sealed by the Contractor. Files on electronic media of text, data or graphics or of other types that are furnished by the Contractor to the City shall be in a compatible software format for use by the City. Any conclusions or information obtained or derived from such electronic files will be at the user's sole risk.

30. Freedom of Information Act. The Contractor acknowledges that the City may be required from time to time to release records in its possession by law. The Contractor hereby gives permission to the City to release any records or materials received by the City as it may be requested to do so as permitted by the Freedom of Information Act, MCL 15.231 *et seq*. Provided, however, that the Contractor shall not be held liable for any reuse of the documents prepared by the Contractor under this Agreement for purposes other than anticipated herein.

31. Digital Signatures. The parties hereto acknowledge and agree under the Uniform

Electronic Transactions Act, MCL 450.832, *et seq.* that this Agreement may be executed with the electronic signature of any person authorized and required to sign on behalf of the parties hereto.

32. Execution in Counterparts. This Agreement may be executed in counterparts, each of which shall be an original and all of which shall constitute the same instrument.

33. No Waiver. No waiver by any party of any default by another party in the performance of any portion of this Agreement shall operate or be construed as a waiver of any future default, whether like or different in character.

34. Entire Agreement. This Agreement, together with all items incorporated herein by reference, constitutes the entire agreement of the parties and there are no valid promises, conditions or understandings which are not contained herein. It is understood that should the Contractor recommend further work concerning the project, the City is under no obligation to engage the Contractor in such work.

35. Authority to Execute. The parties agree that the signatories appearing below have the authority and are duly authorized to execute this Agreement on behalf of the party to this Agreement.

36. Iran Economic Sanctions Act. The Contractor certifies that it is not an Iran linked business as defined under the Iran Economic Sanctions Act (MCL 129.311 *et seq*) and will not, during the performance of this Contract, violate the provisions of the Iran Economic Sanctions Act, as amended.

IN WITNESS WHEREOF, the parties hereto have executed this Agreement on the date and year first above written.

APPROVED AS TO SUBSTANCE:

CITY OF TRAVERSE CITY

Benjamin C. Marentette, City Manager

By _____
Amy Shamroe, Mayor

APPROVED AS TO FORM:

By _____
Sarah Lutz, City Clerk

Dan Kelly, City Attorney

CONSULTANT

By _____

Signature

Name and Title (print or type)

DRAFT

SCOPE OF SERVICES

[Request for Proposals/Bids and the Contractor's Proposal/Bid inserted here]

DRAFT

SCHEDULE OF PAYMENTS

Payments may be made to the Contractor after satisfactory service and upon receipt of a valid invoice approved by the City.

Final payment shall be made upon completion of all the Contractor's services. Total payment including expenses shall be \$_____.

DRAFT

TIMETABLE FOR ACTIVITIES

The Contractor's services shall commence within ____ working days after execution of this Agreement. The schedule of activities shall follow the City's Request for Proposals/Bids and the Contractor's Proposal/Bid attached hereto and incorporated herein by reference.

Services shall be completed not later than _____.

DRAFT