


Boardman Lake Avenue Corridor - 8th St. Intersection

gfa Gourdie-Fraser

4

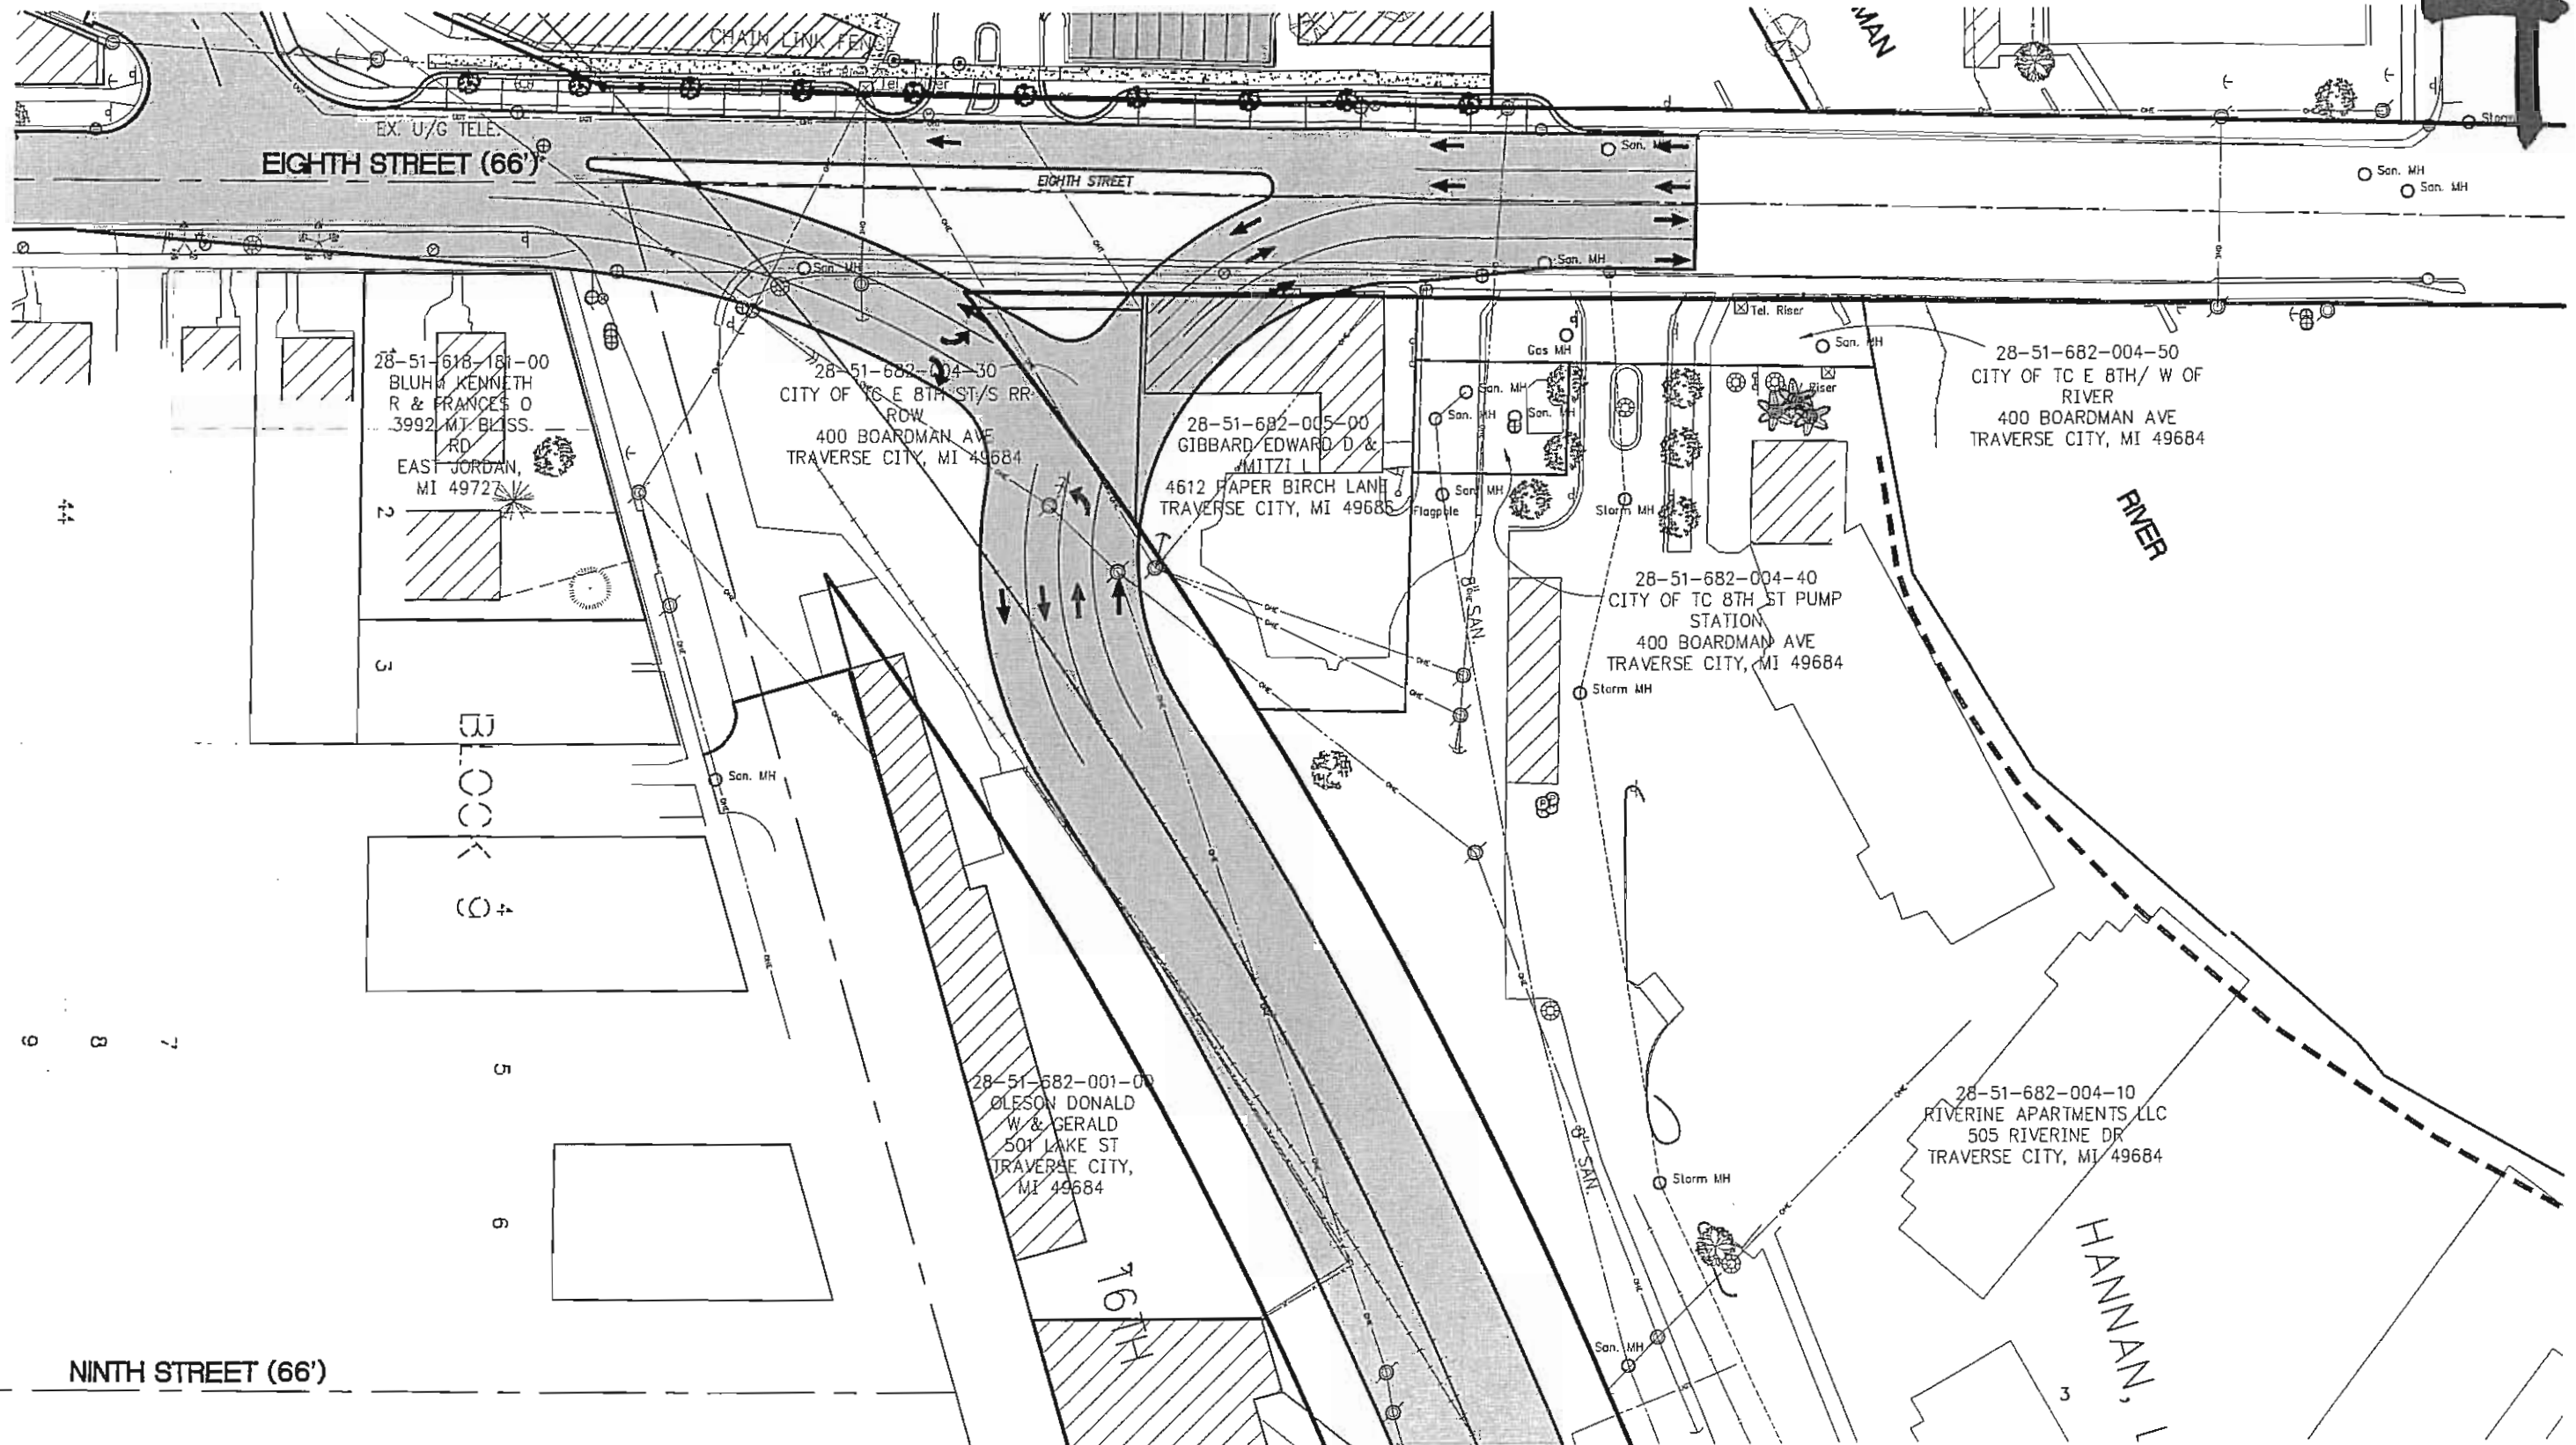

EIGHTH STREET (66')

EIGHTH STREET

28-51-618-181-00
BLUH KENNETH
R & FRANCES O
3992 MT BLISS
RD
EAST JORDAN,
MI 49727

28-51-682-004-30
CITY OF TC E 8TH ST/S RR
ROW
400 BOARDMAN AVE
TRAVERSE CITY, MI 49684

28-51-682-005-00
GIBBARD EDWARD D &
MITZI L
4612 PAPER BIRCH LANE
TRAVERSE CITY, MI 49685

28-51-682-004-50
CITY OF TC E 8TH/ W OF
RIVER
400 BOARDMAN AVE
TRAVERSE CITY, MI 49684

28-51-682-004-40
CITY OF TC 8TH ST PUMP
STATION
400 BOARDMAN AVE
TRAVERSE CITY, MI 49684

28-51-682-001-00
OLESON DONALD
W & GERALD
501 LAKE ST
TRAVERSE CITY,
MI 49684

28-51-682-004-10
RIVERINE APARTMENTS LLC
505 RIVERINE DR
TRAVERSE CITY, MI 49684

NINTH STREET (66')

HANNAN

76' M

BLOCK
3
4

6 8 7

5
6

3