



For Master Site Facilities Northwestern Michigan College

1701 E. Front Street
Traverse City, MI 49686

© copyright - all rights reserved.
These drawings remain the
property of cornerstone architects,
inc. and are for uses authorized by
the architect only.

Cornerstone Architects

122 S. Union, Suite 200 Traverse City, MI 49684
231.947.2177 p www.cornerstone-arch.com 231.933.4310 f

[illegible]


PIC:	JED
PM:	JED
DRAFTS:	WCD

PROJECT NO:
14.516

SHEET TITLE:
**MASTER
SITE FACILITIES PLAN**

SHEET NO:

A100

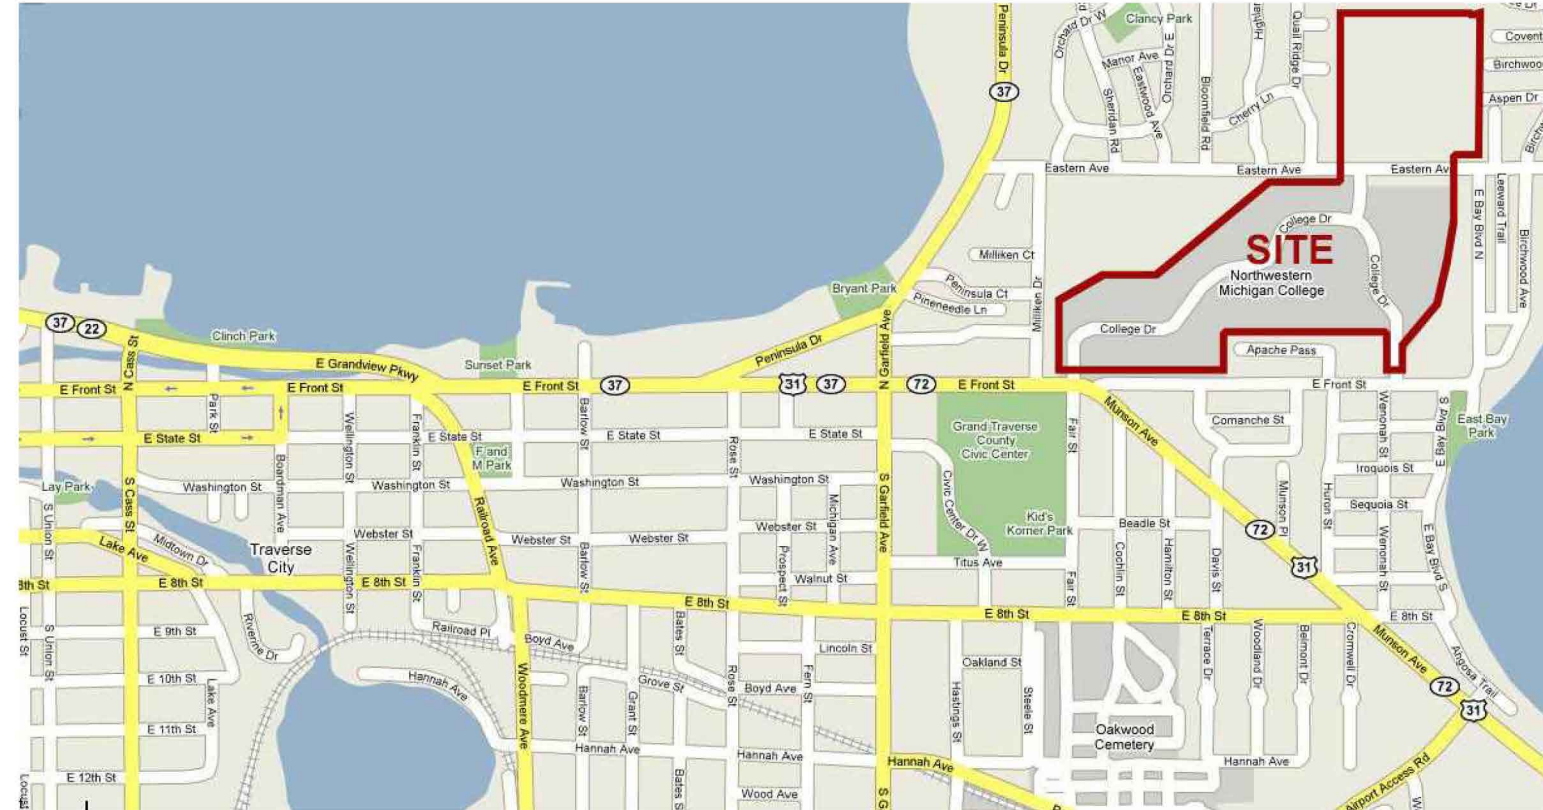

VICINITY MAP
SCALE: N.T.S.

OWNER

NORTHWESTERN MICHIGAN COLLEGE
1701 E. FRONT STREET
TRAVERSE CITY, MI 49686

CONTACT: VICKI COOK, V.P. FINANCE




Cornerstone Architects, Inc.

NMC Master Site Facilities Plan

April 26, 2016

- ZONING: NMC-2
- 1,545 EXISTING PARKING SPACES
- NO ADDITIONAL PARKING
- DENNOS MUSEUM // MILLIKIN AUDITORIUM
EXPANSION: 15,000 SF; 1.5 STORIES
- WEST HALL INNOVATION CENTER EXPANSION:
34,000 SF; 2 STORIES
- NEW STUDENT HOUSING:
- TWO (2) THREE-STORY BUILDINGS; 300 BEDS;
ONE: 55,000 SF, WITH FITNESS CENTER
ONE: 63,000 SF, WITHOUT FITNESS CENTER

Northwestern Michigan College Campus Plan

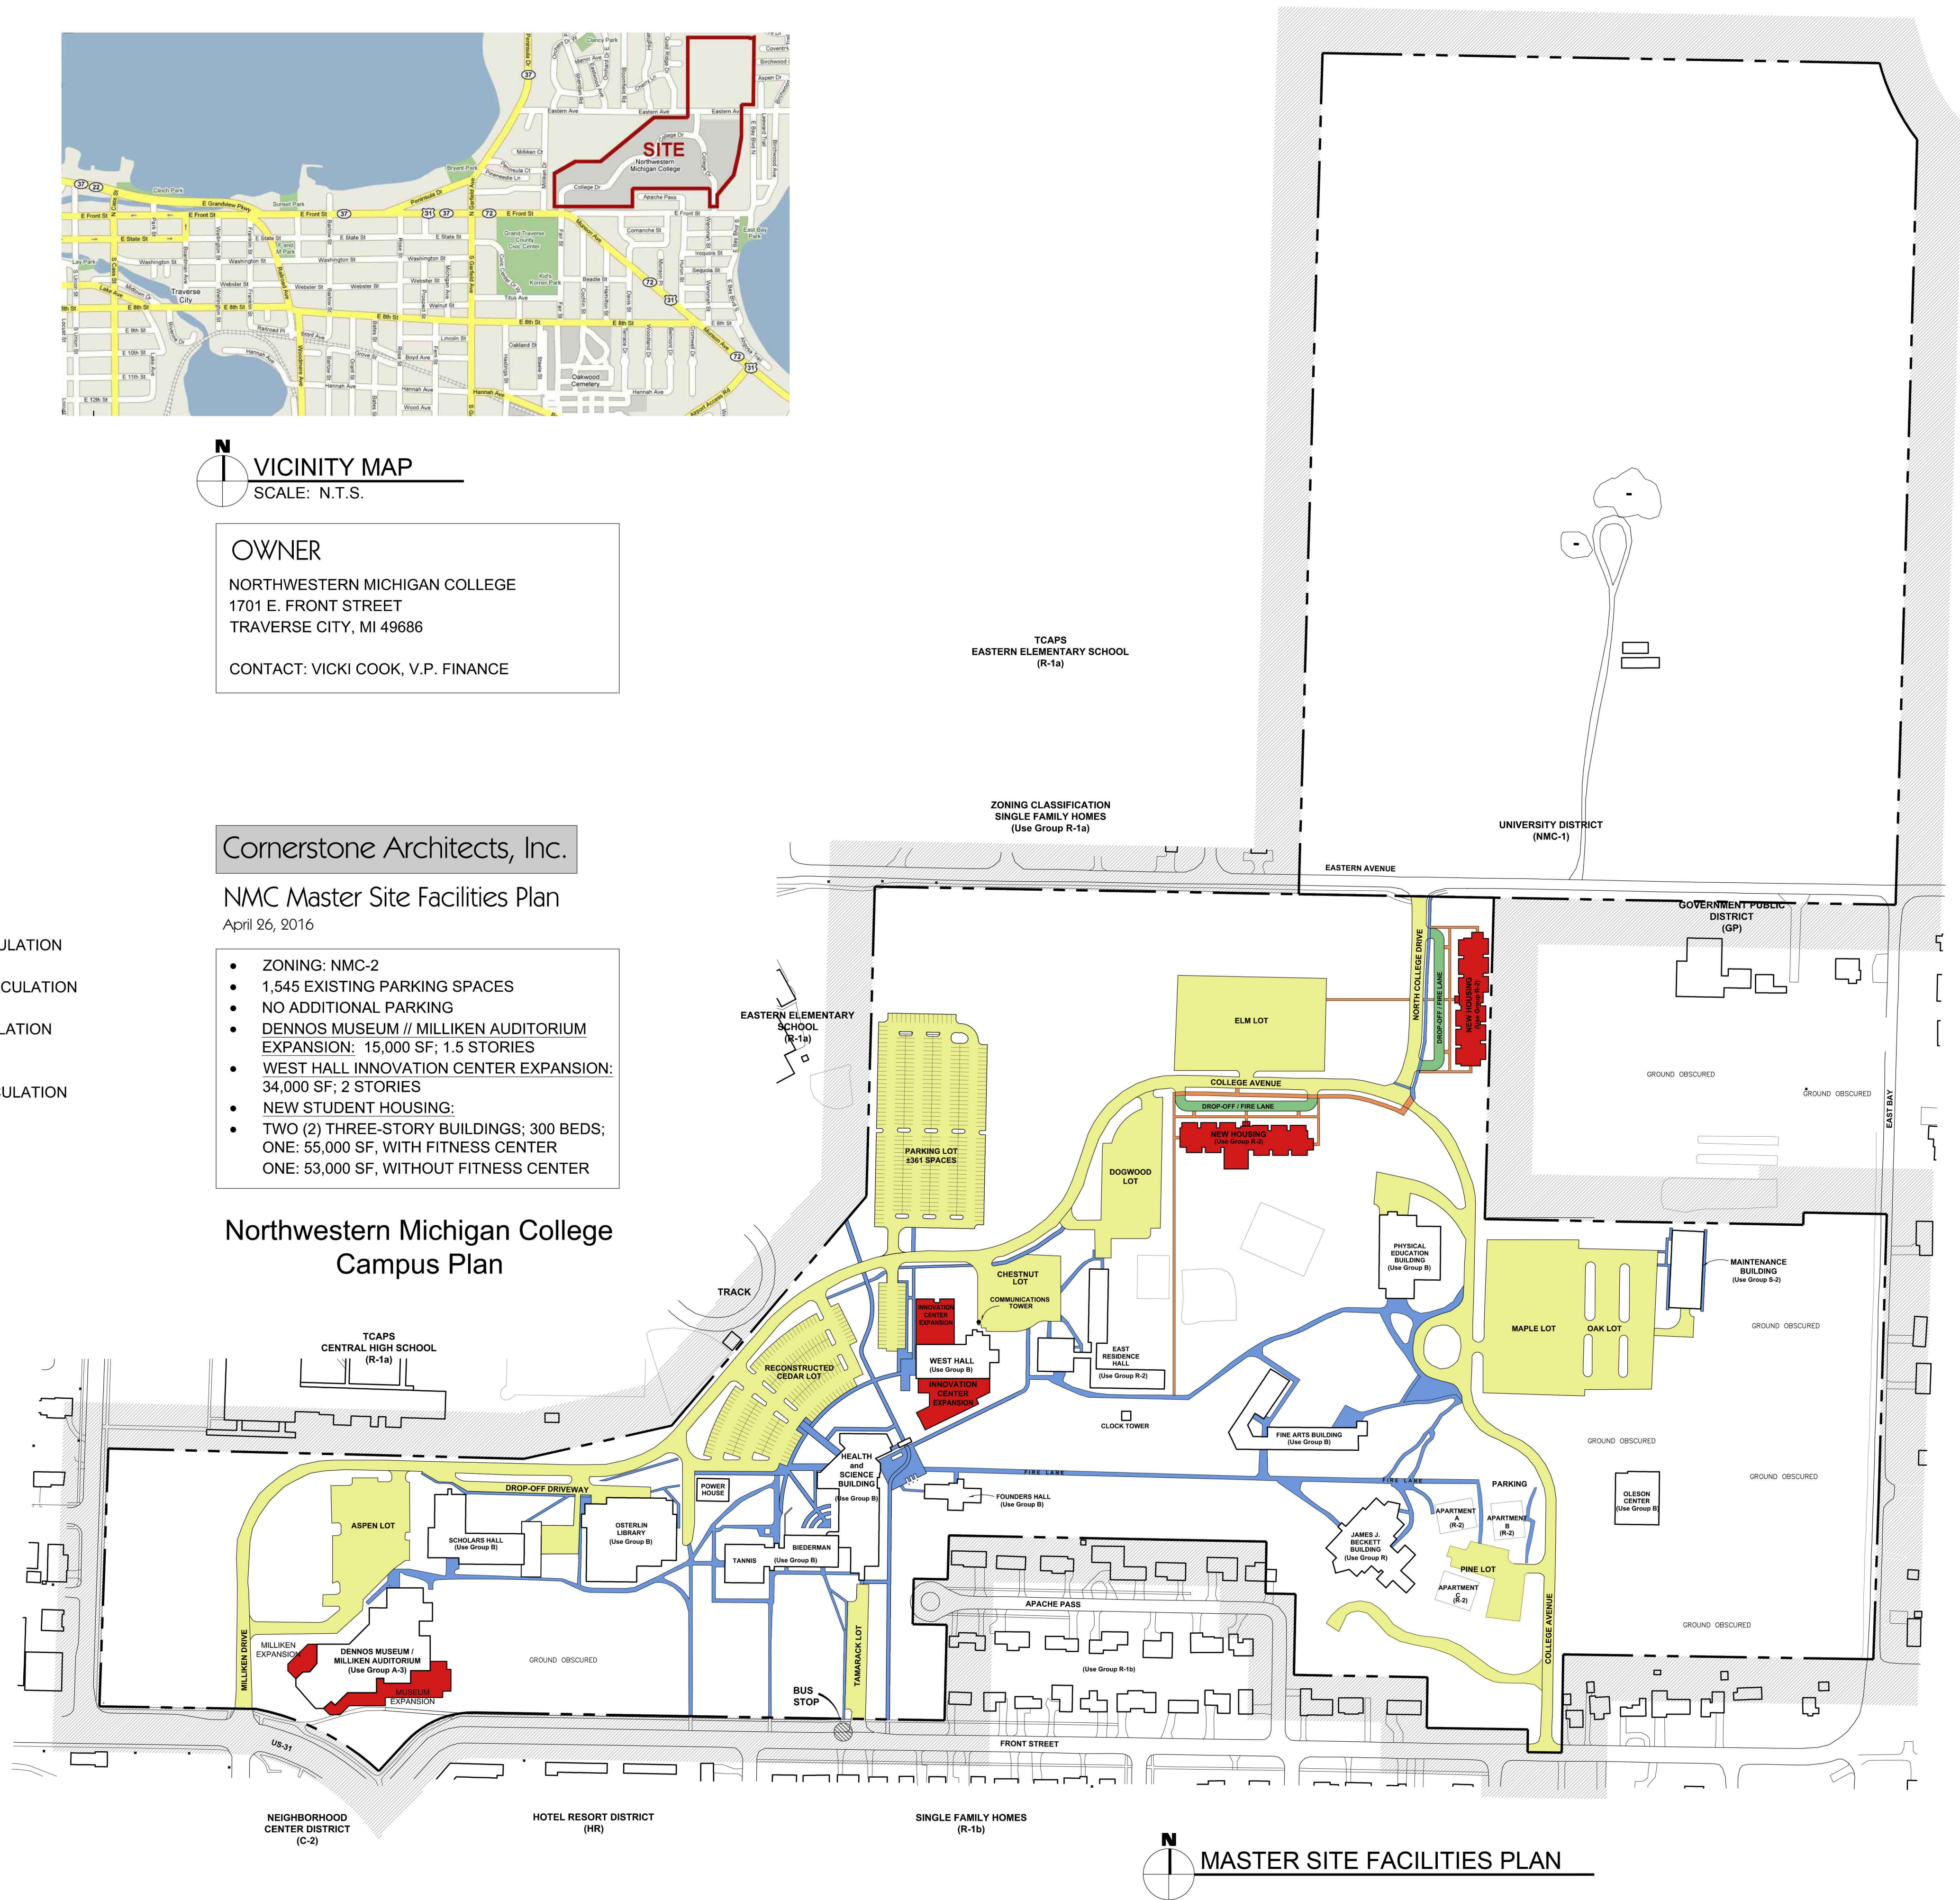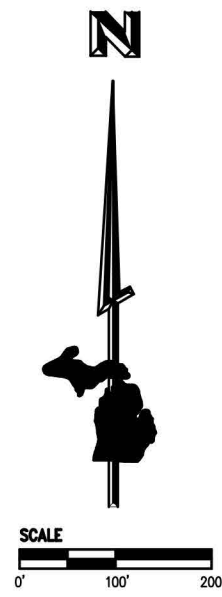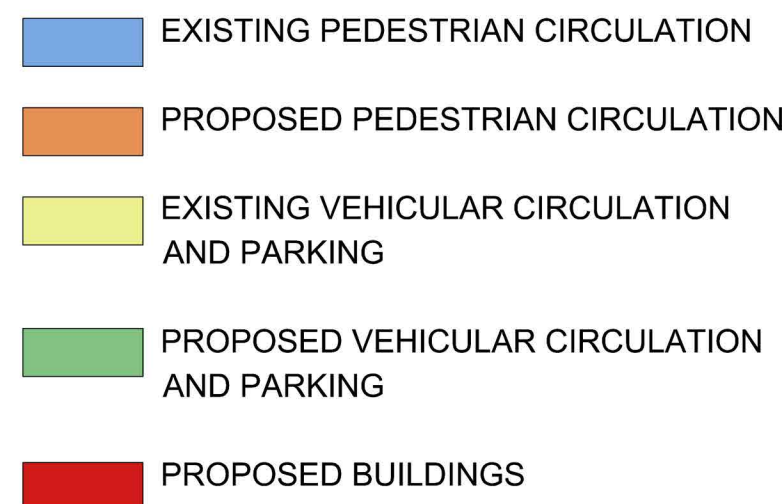

MASTER SITE FACILITIES PLAN