




	NON-MARKET DAYS	MARKET DAYS
VENDOR SPACES		
COVERED WITH PARKING	0	56*
UNCOVERED / PAVED	0	39
UNCOVERED / GRASS	0	24
	0	119
*28 REQUIRE SEQUENCING OF SET-UP		
PARKING SPACES		
LOT T	140	140
LOT B	141	0
	281	140

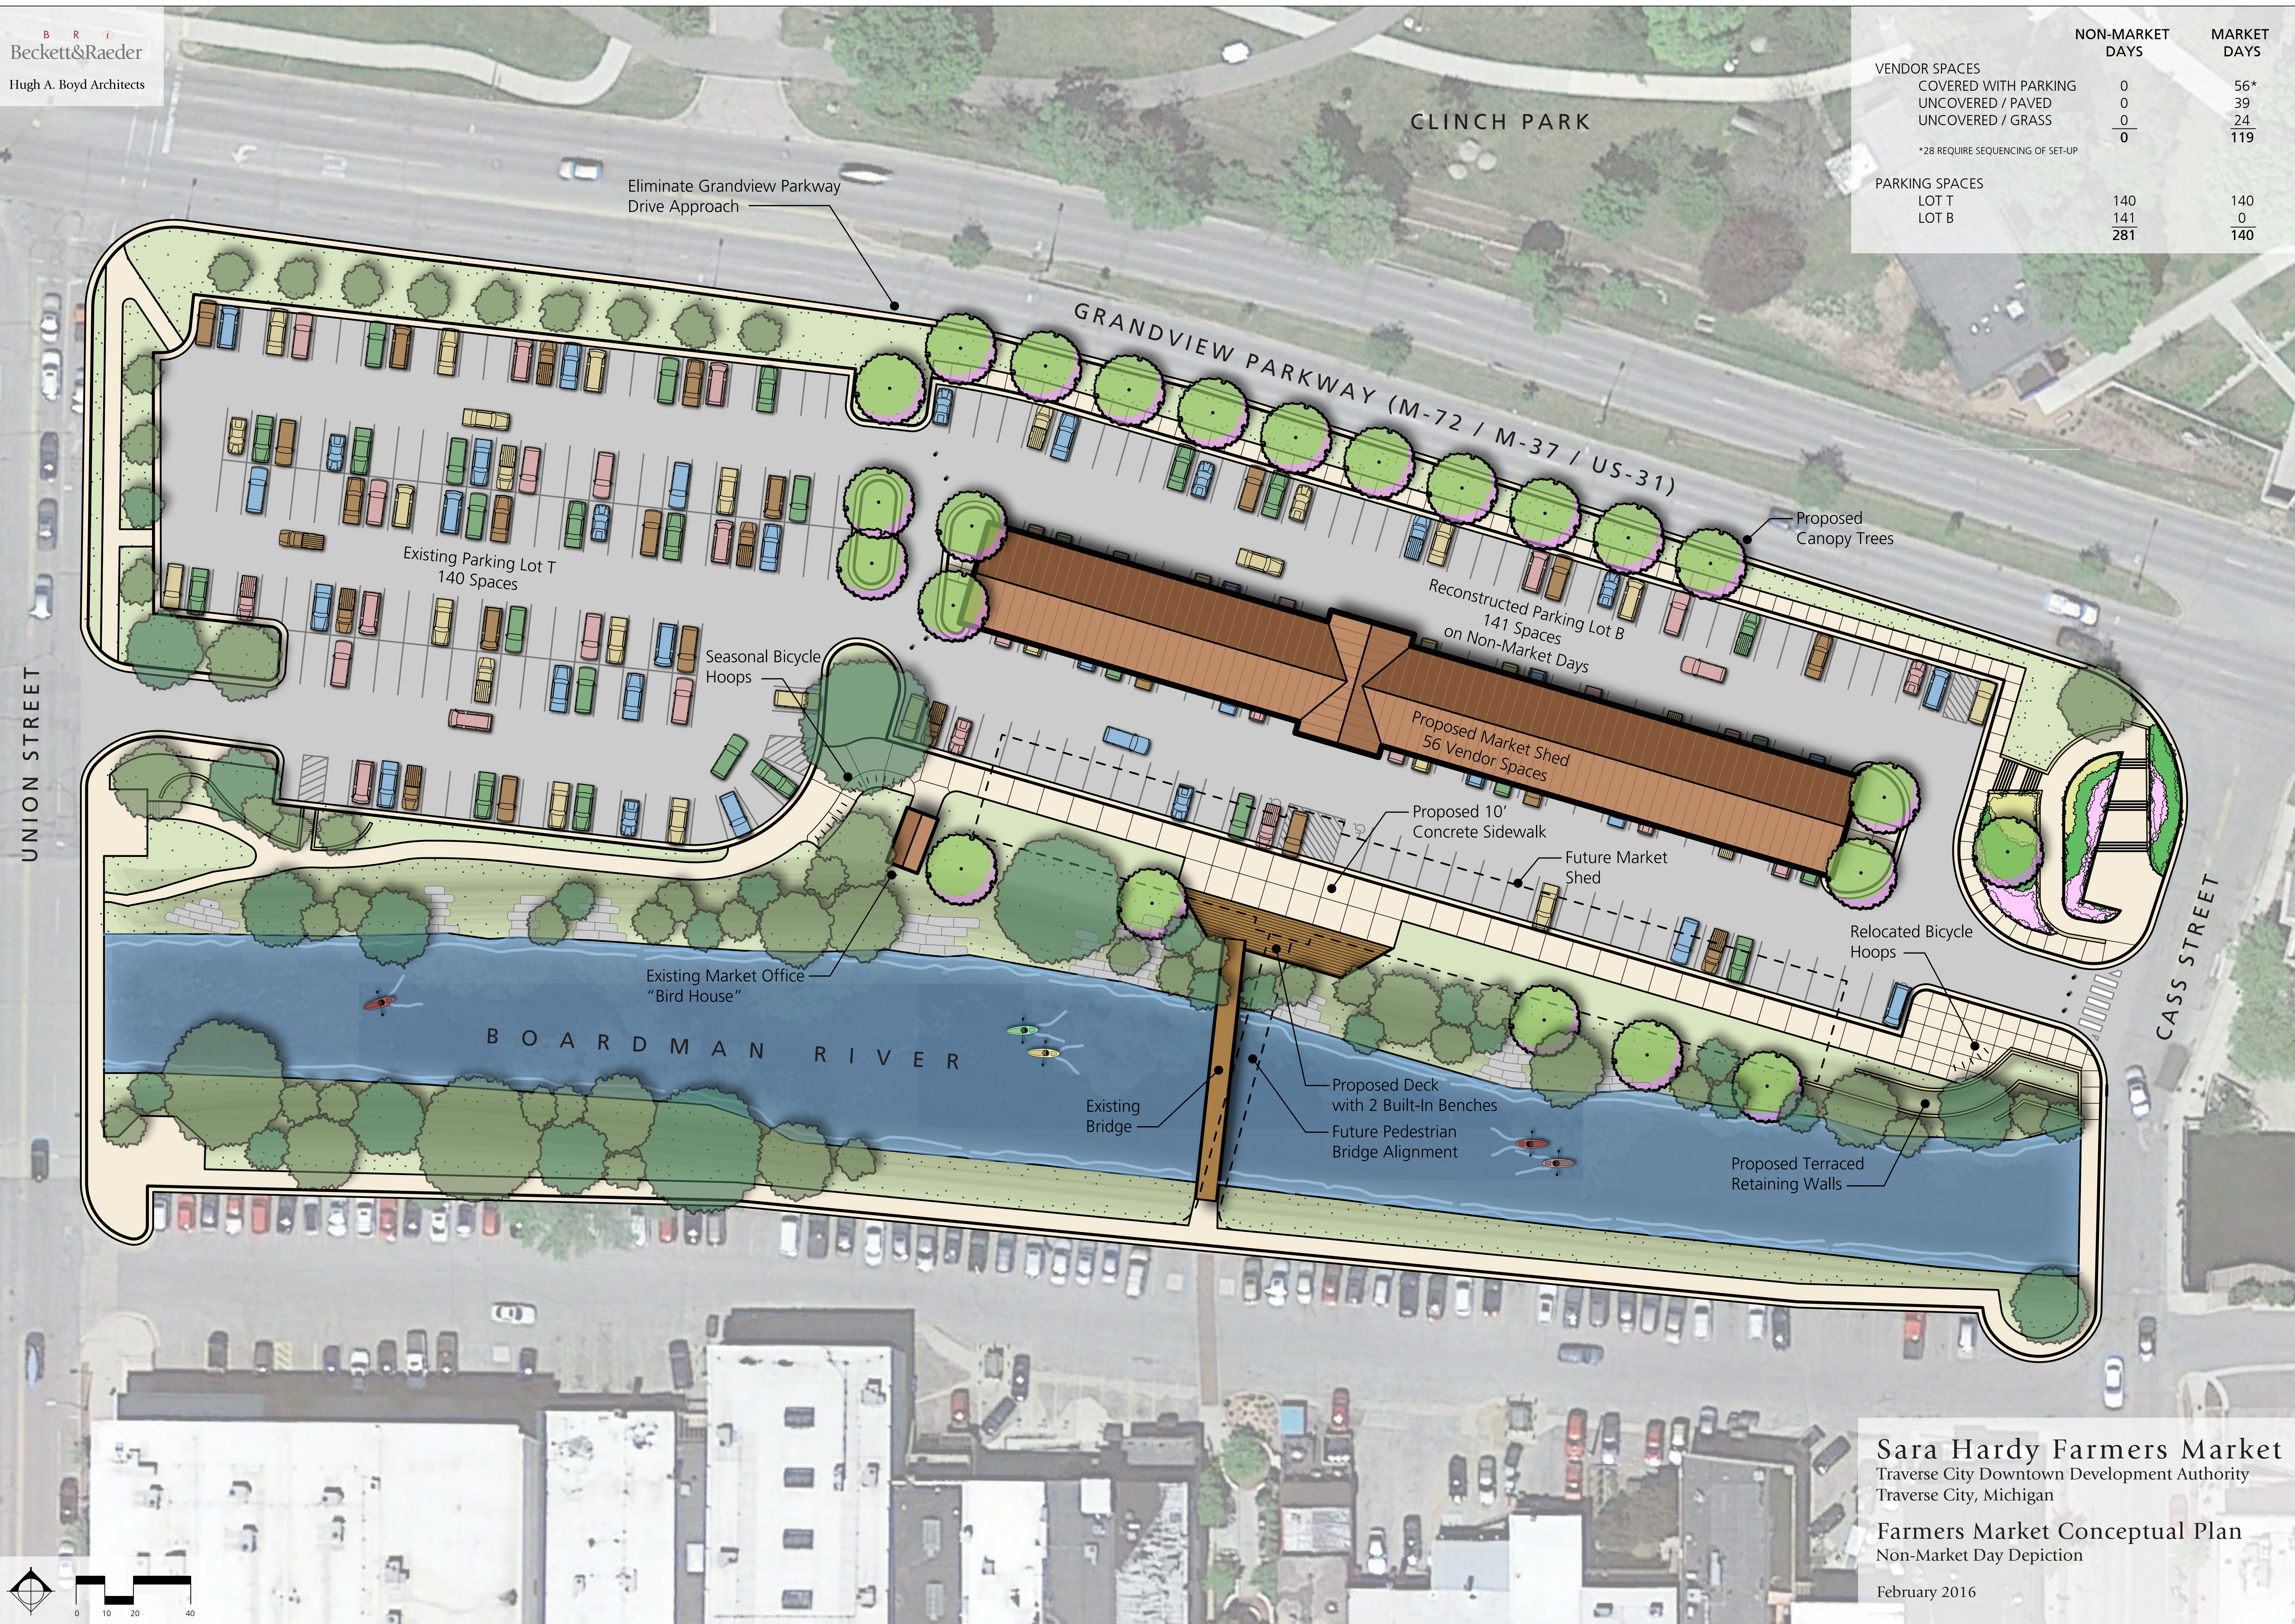

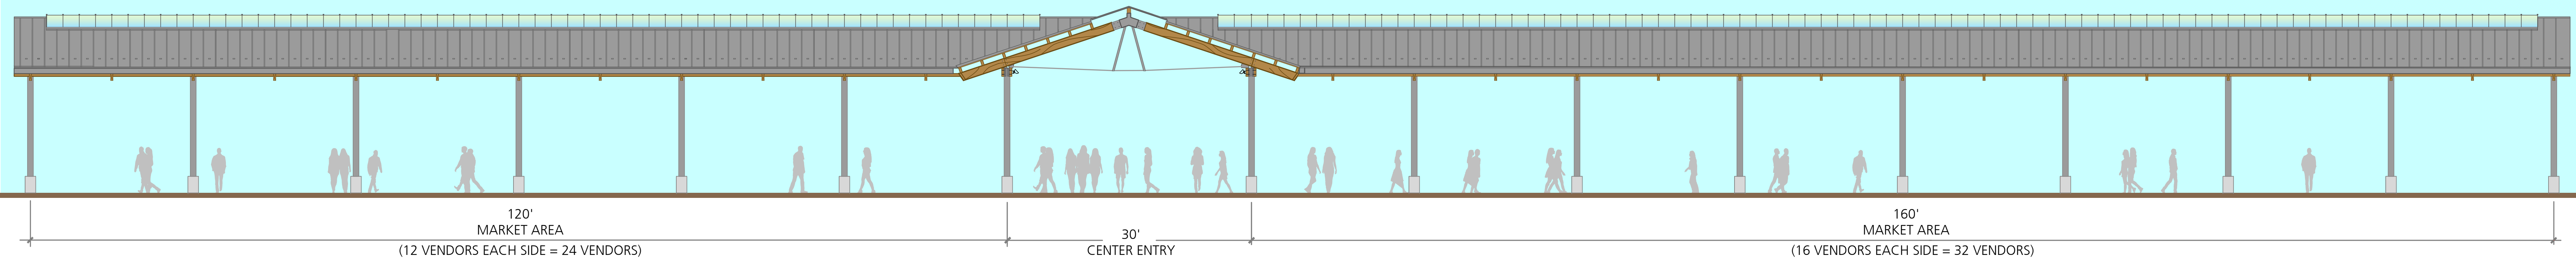


Market Shed Elevation

Scale: 1/8" = 1'-0"

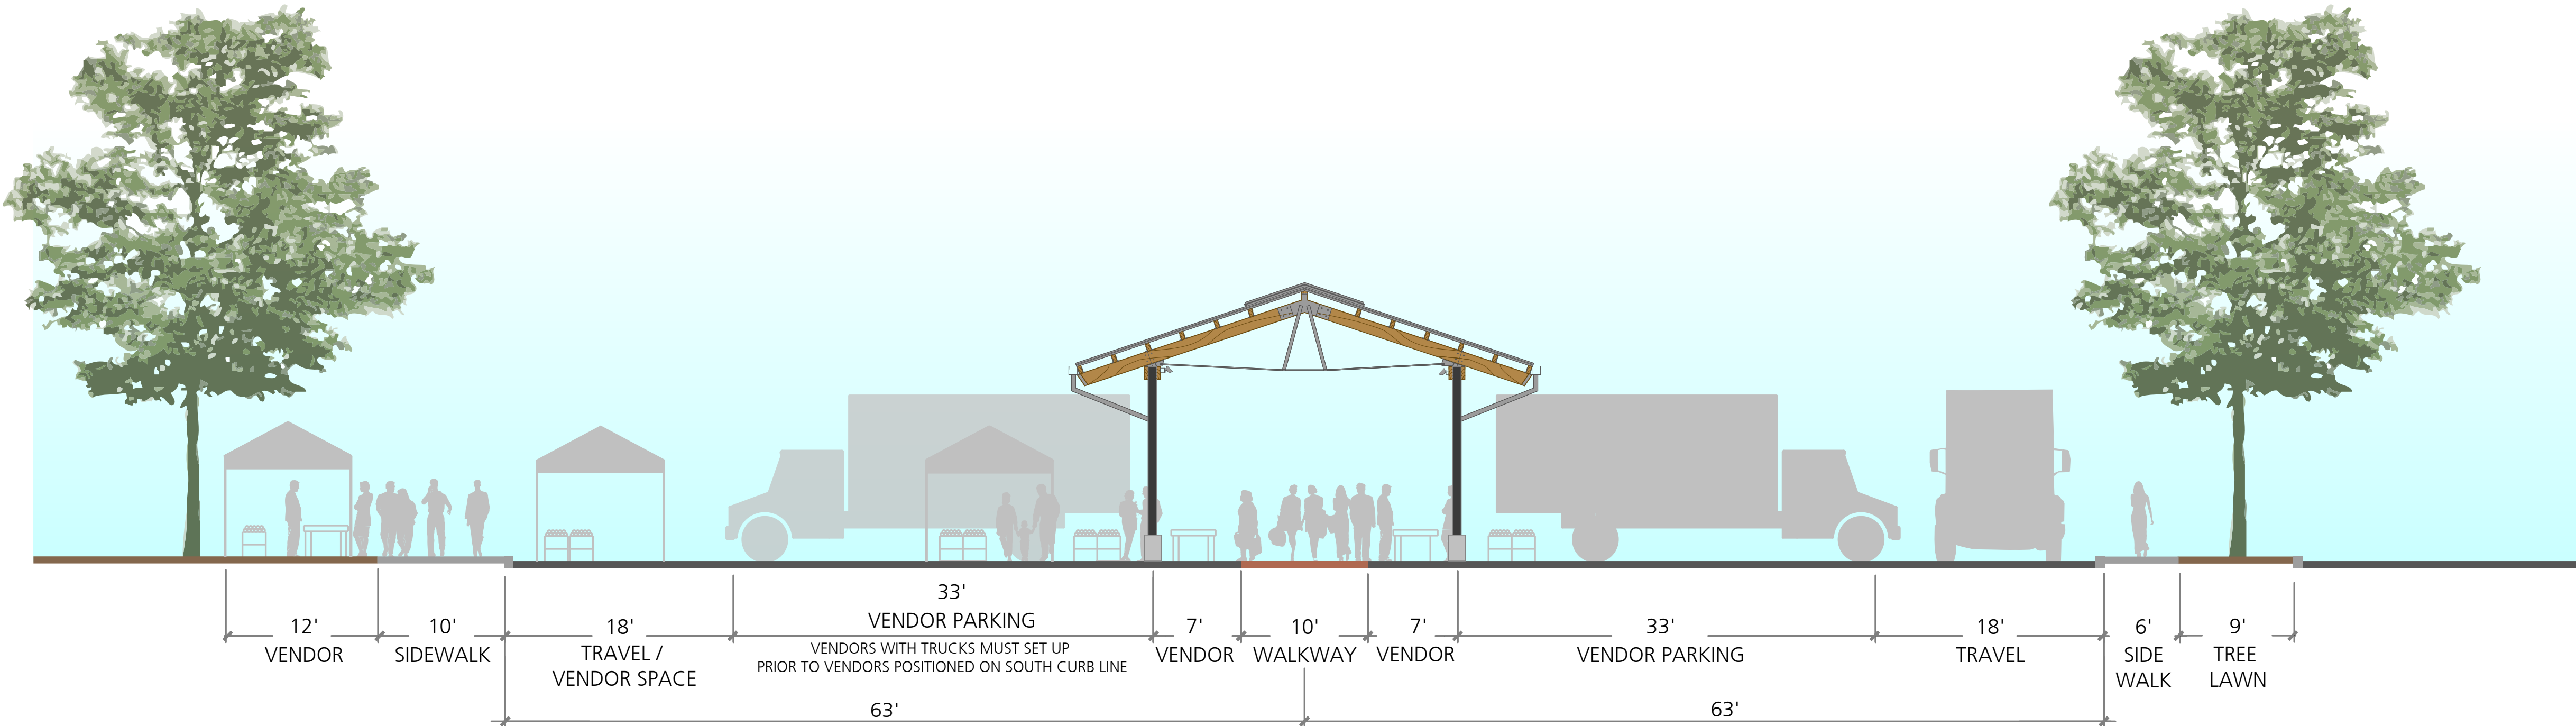

Market Shed Cross Section - Market Days

Scale: 1" = 10'

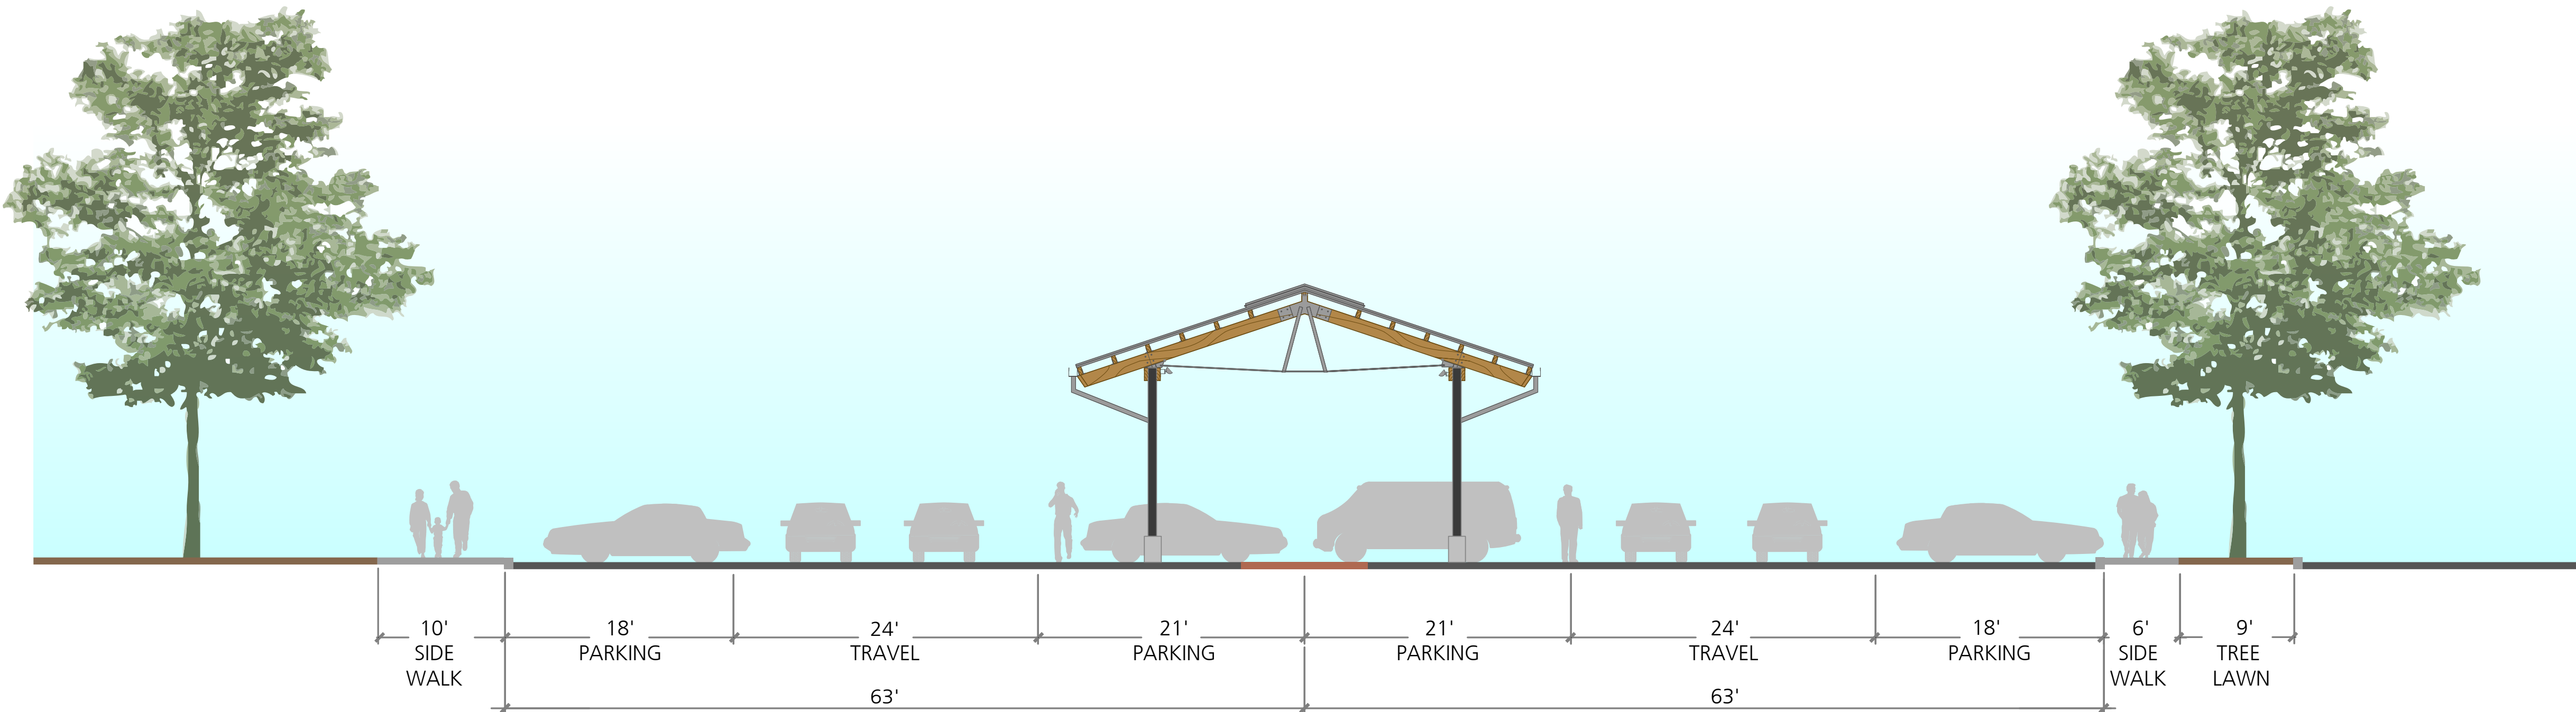

Market Shed Cross Section - Non-Market Days

Scale: 1" = 10'