




GRIFFIN ST.

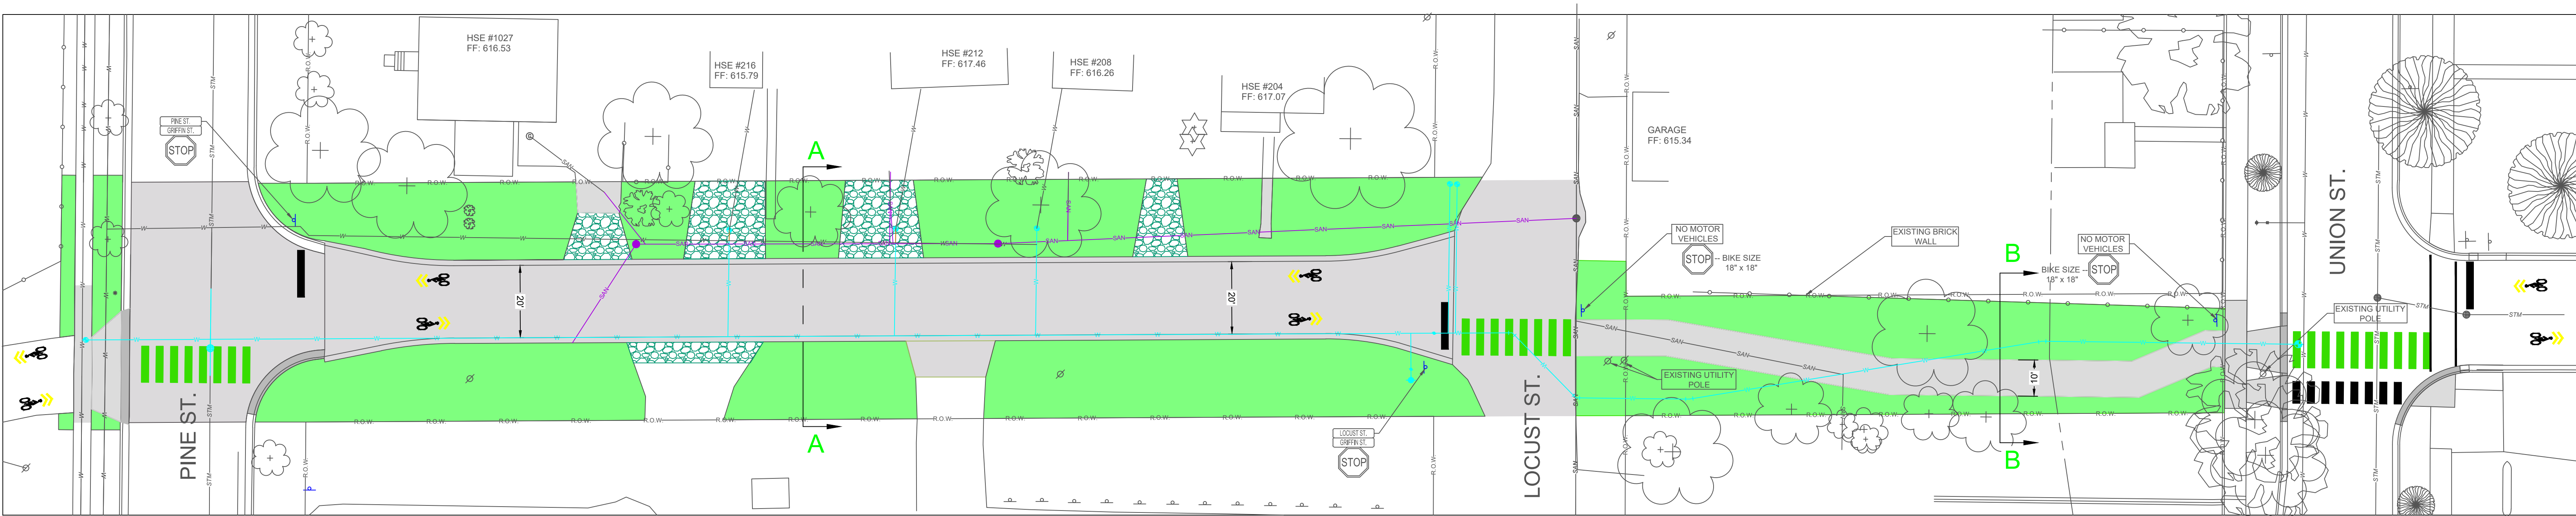



LEGEND

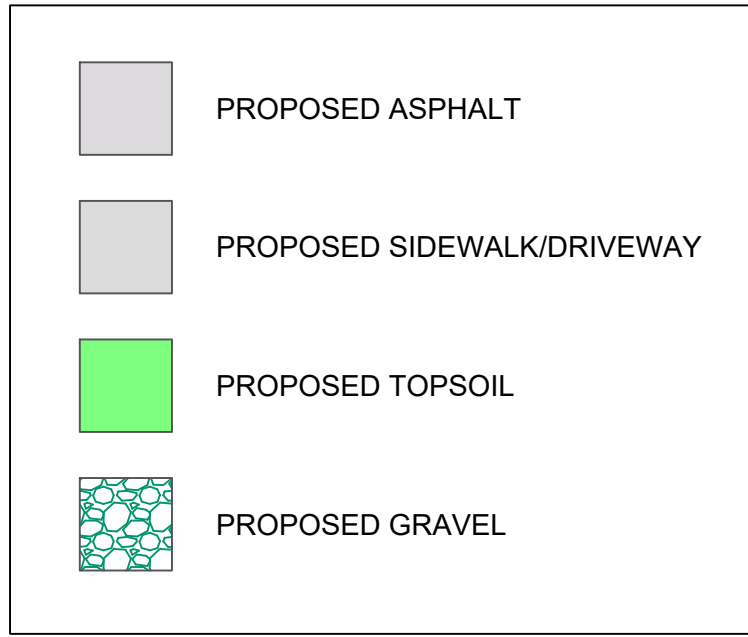


PROPOSED SECTION A-A

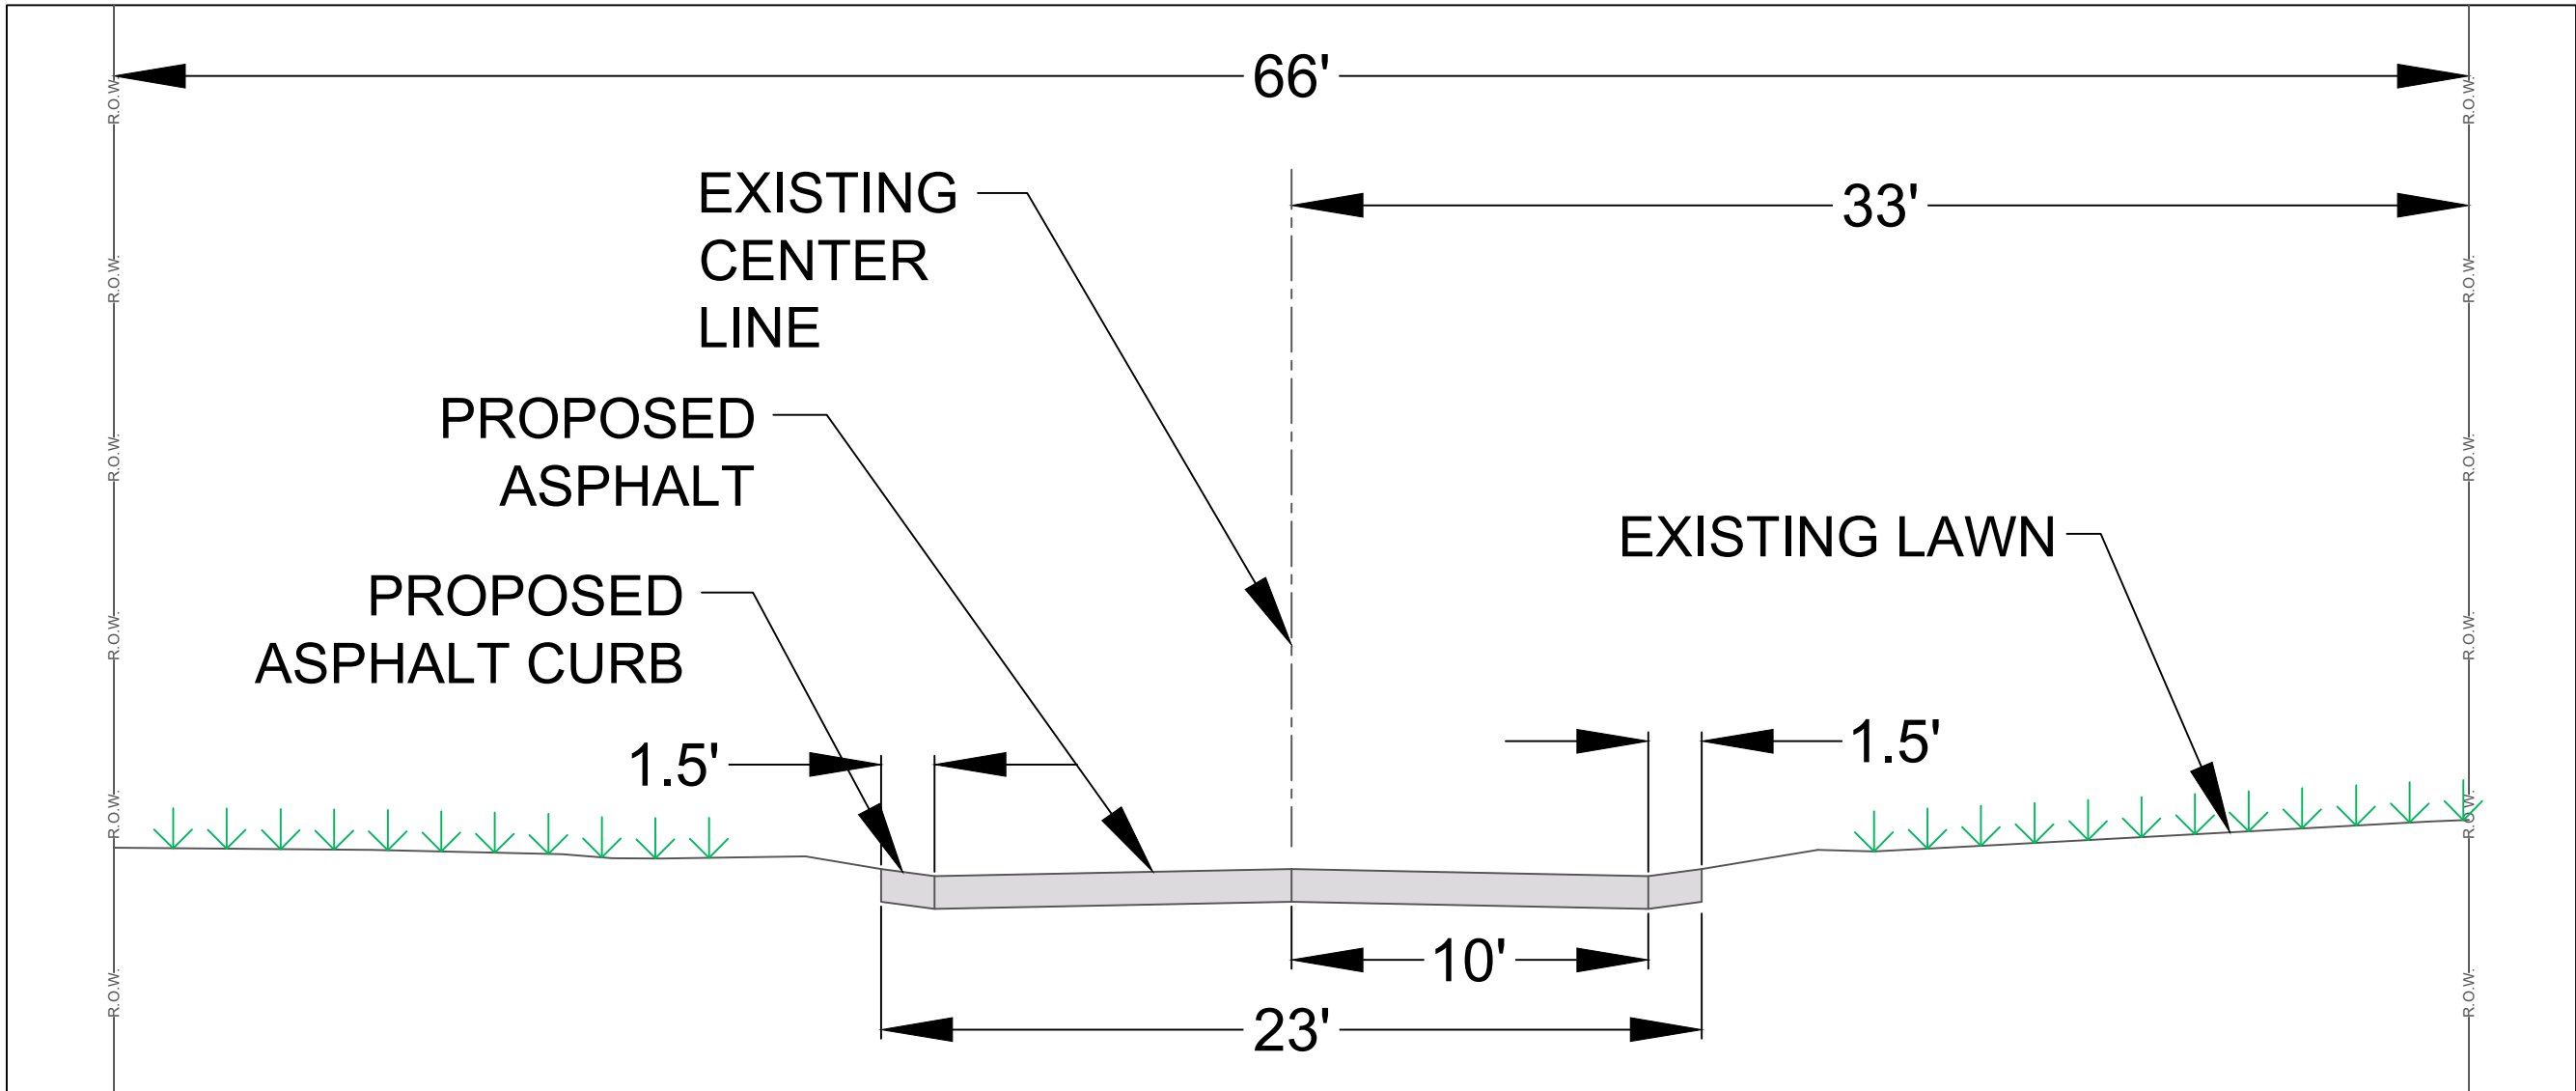

PROPOSED SECTION B-B


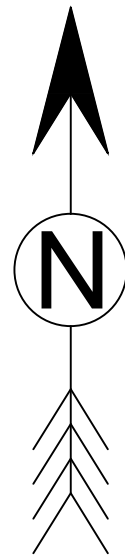
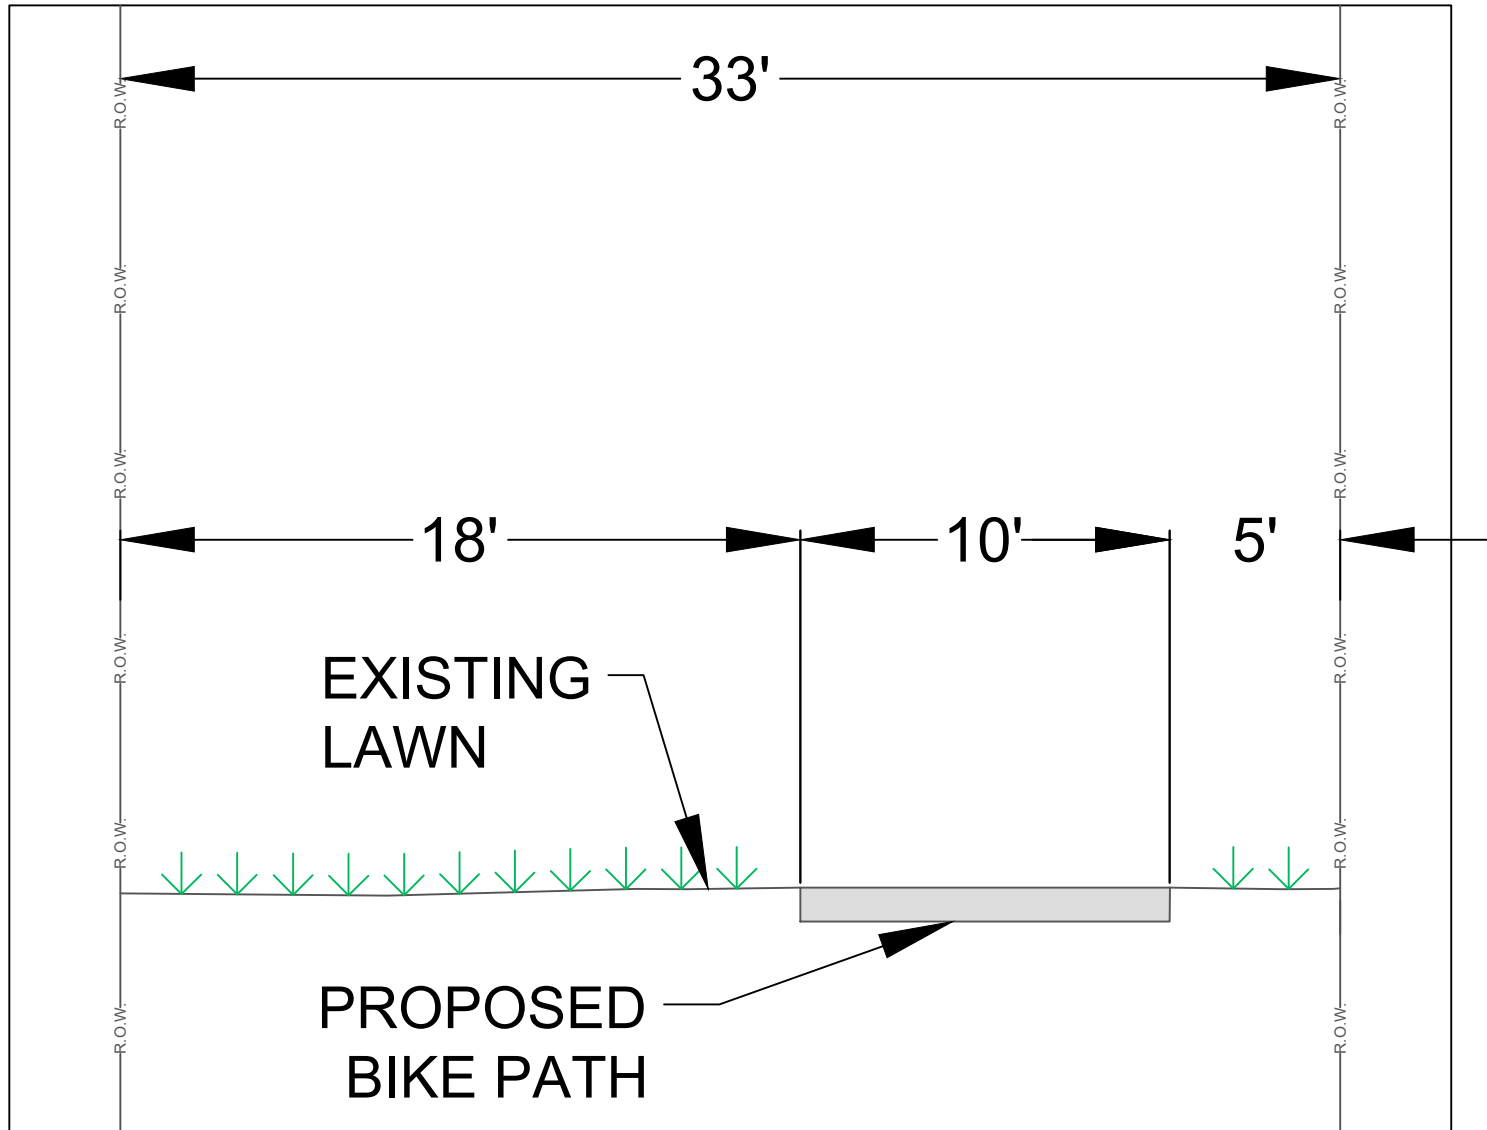


FULTON ST.

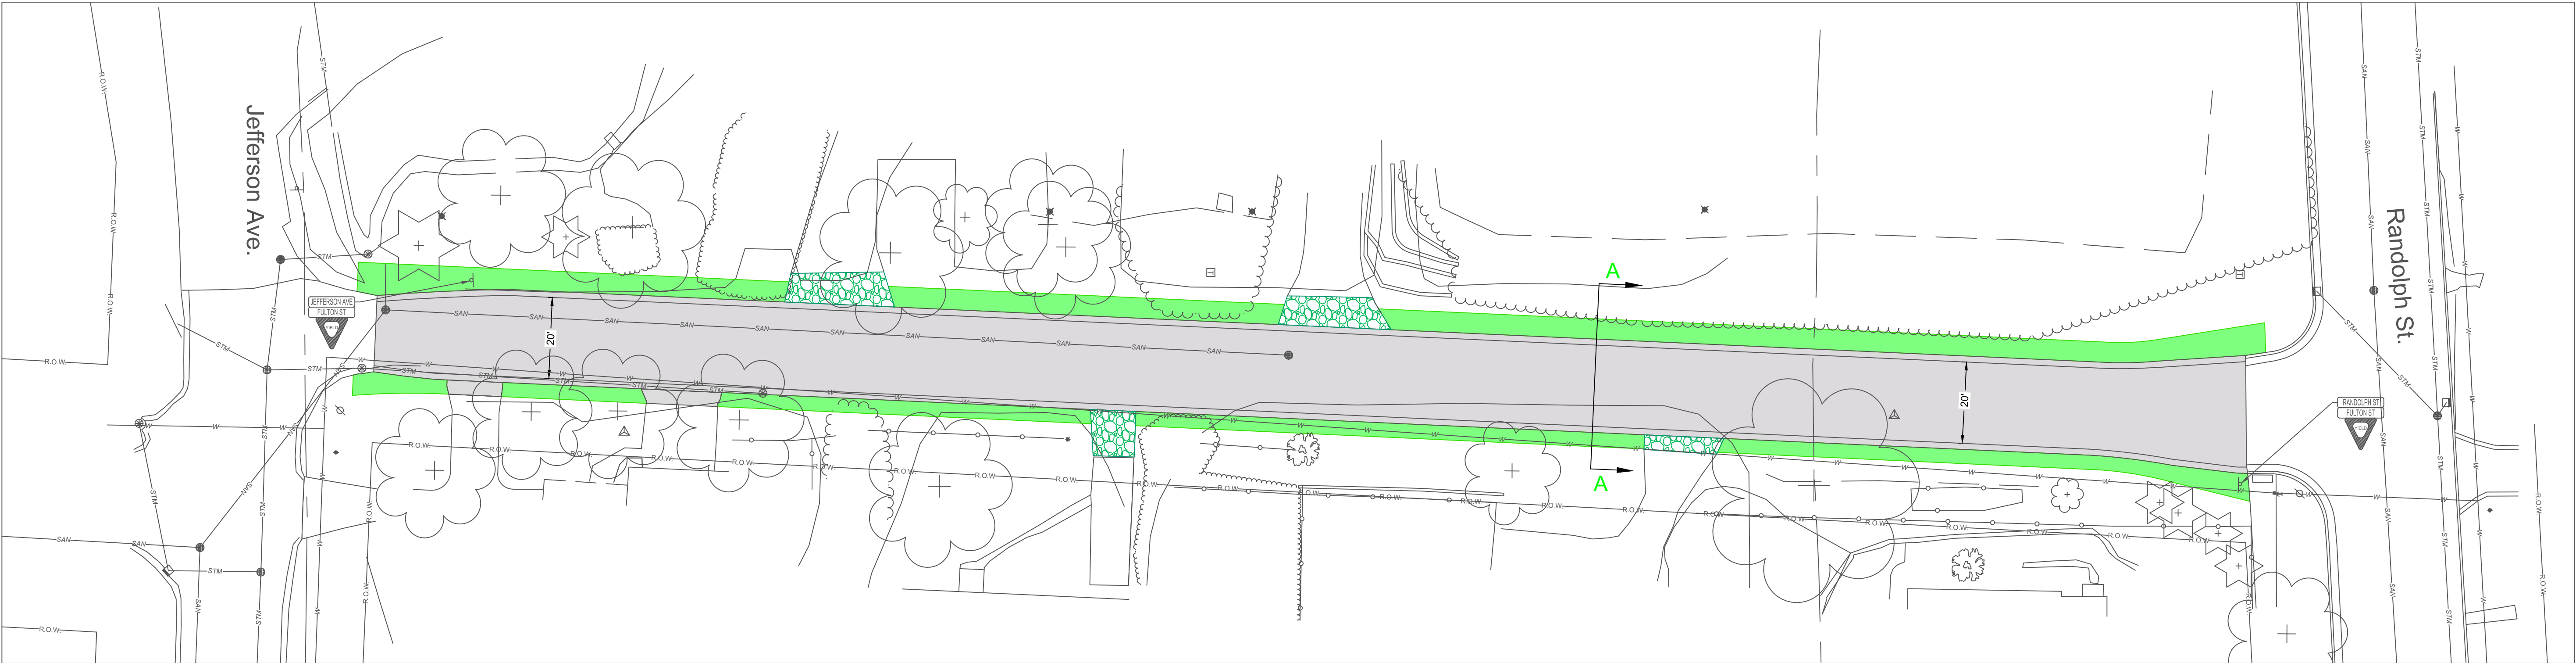

PROPOSED SECTION A-A

LEGEND

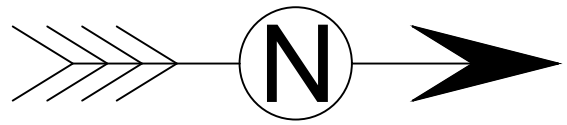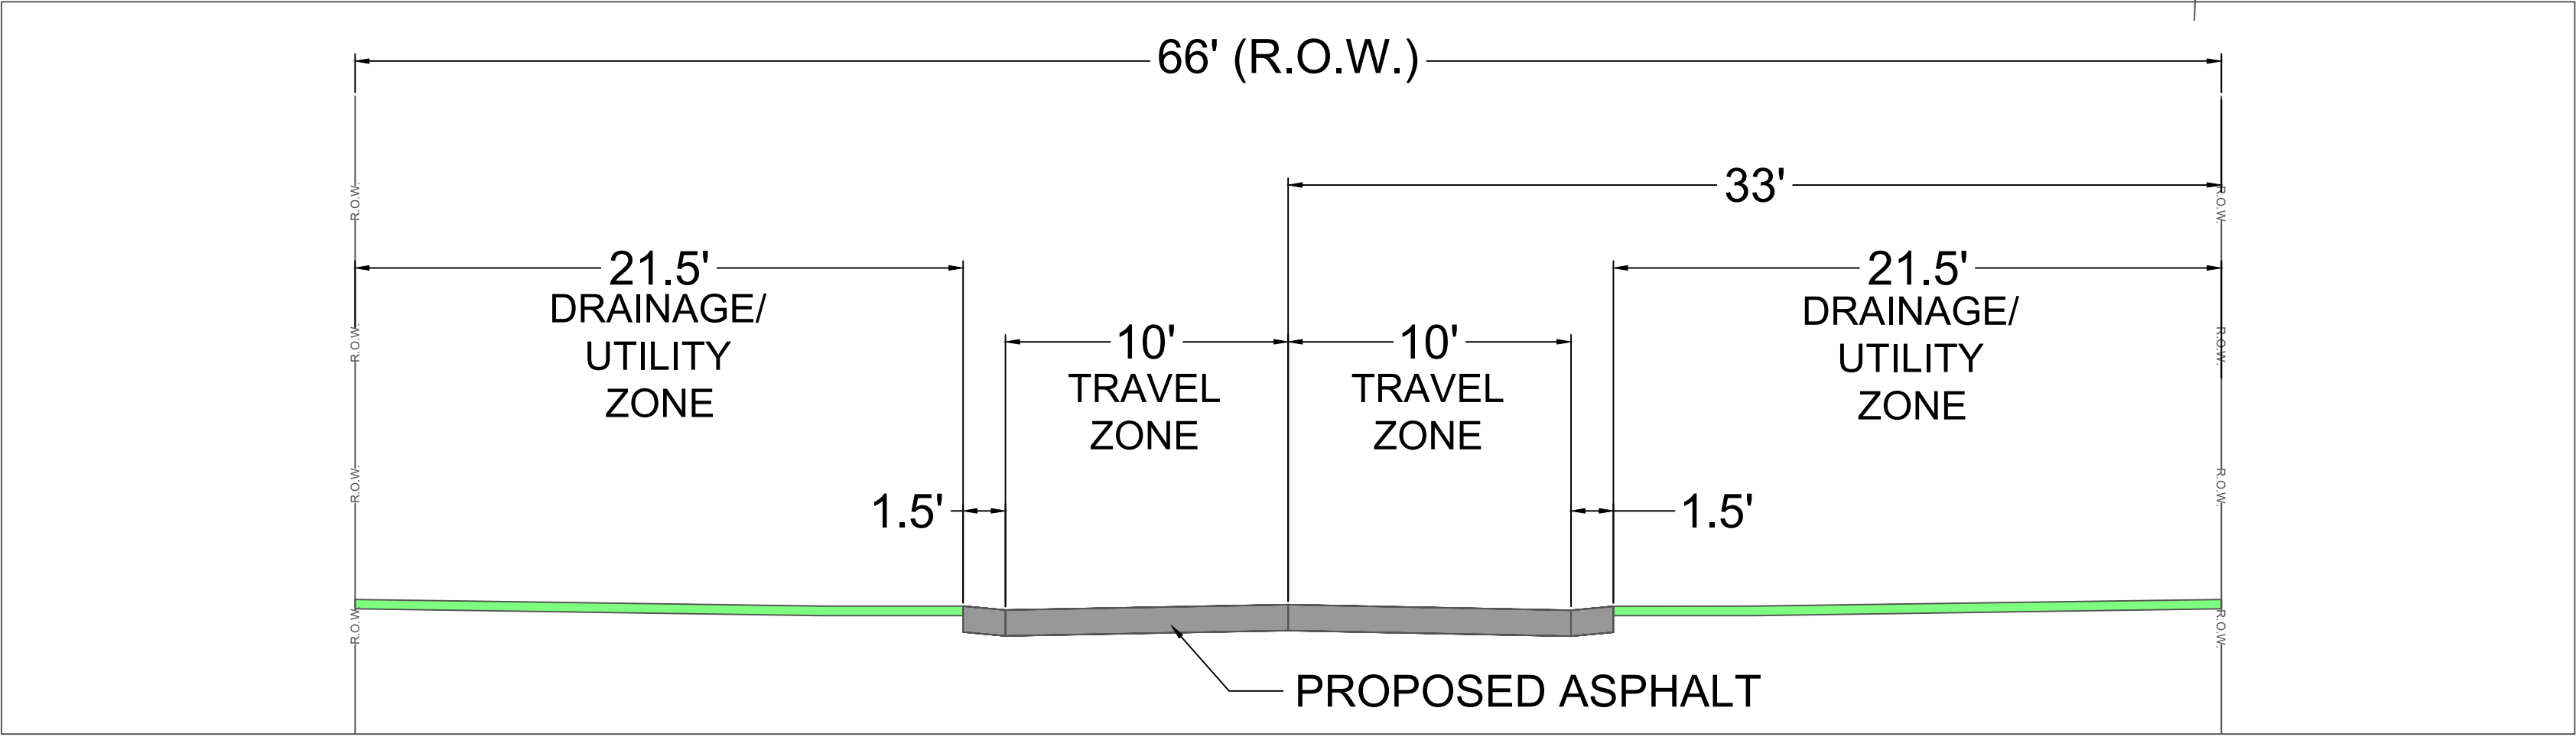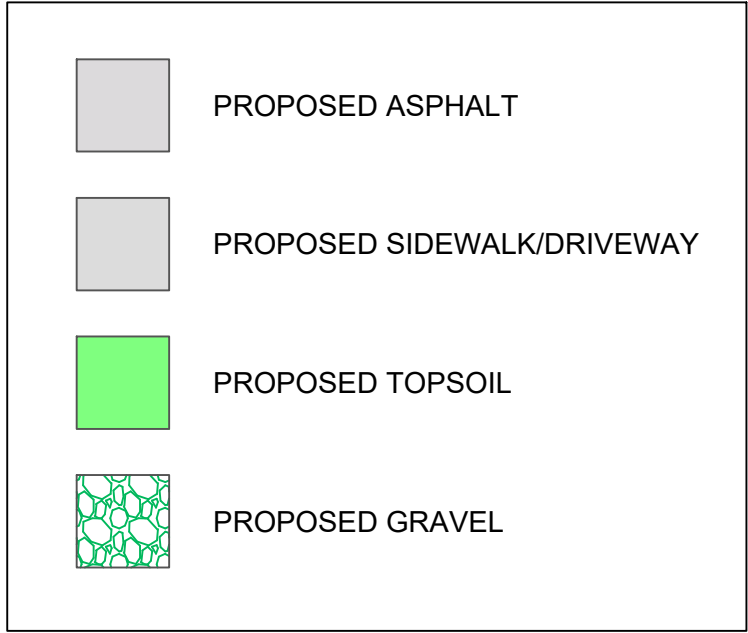






- ## BIO SWALE



DRY WELL

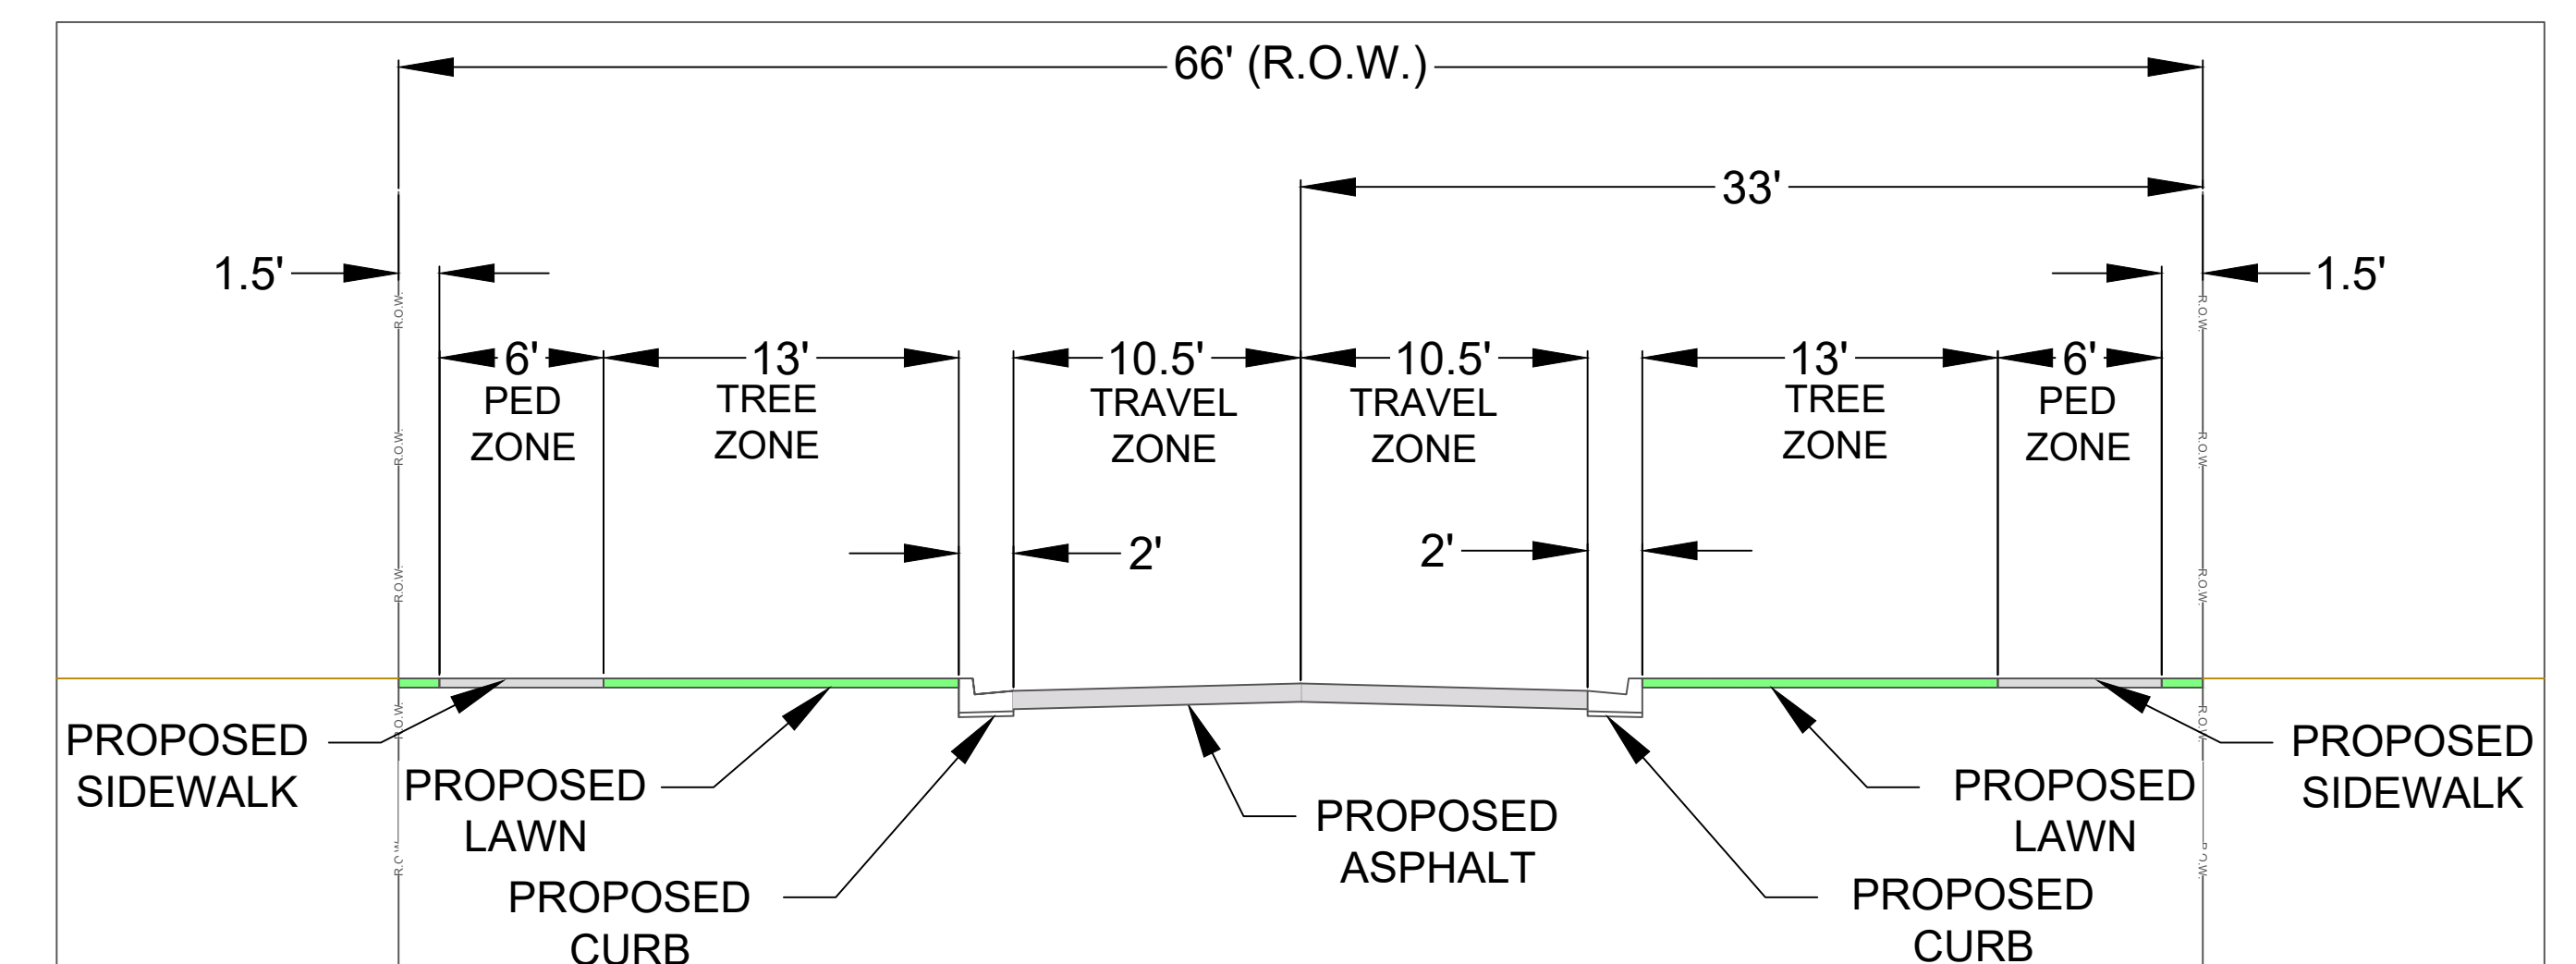


ELEVENTH ST.

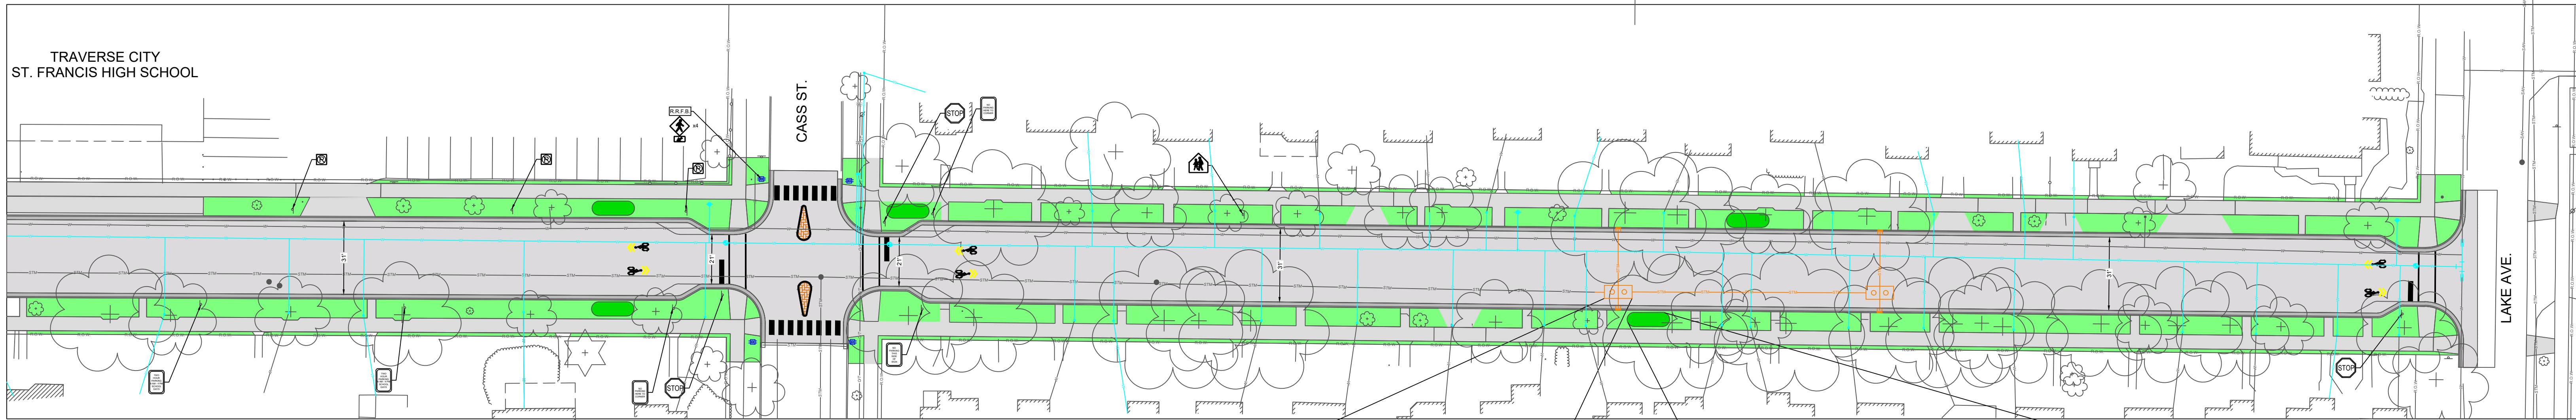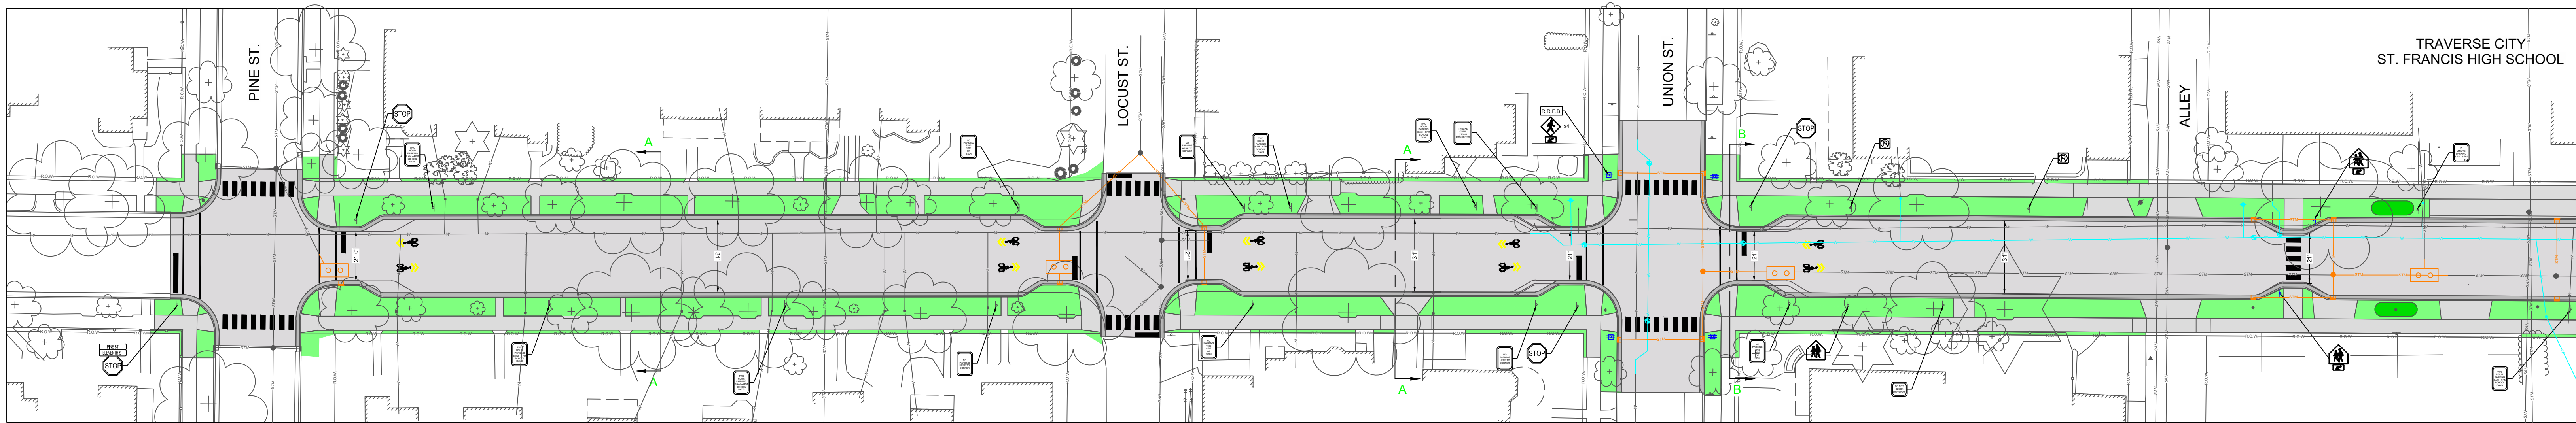

LEGEND

- PROPOSED ASPHALT
- PROPOSED SIDEWALK/DRIVEWAY
- PROPOSED TOPSOIL
- PROPOSED BIOSWALE
- PROPOSED CATCH BASIN
- PROPOSED DRY WELL

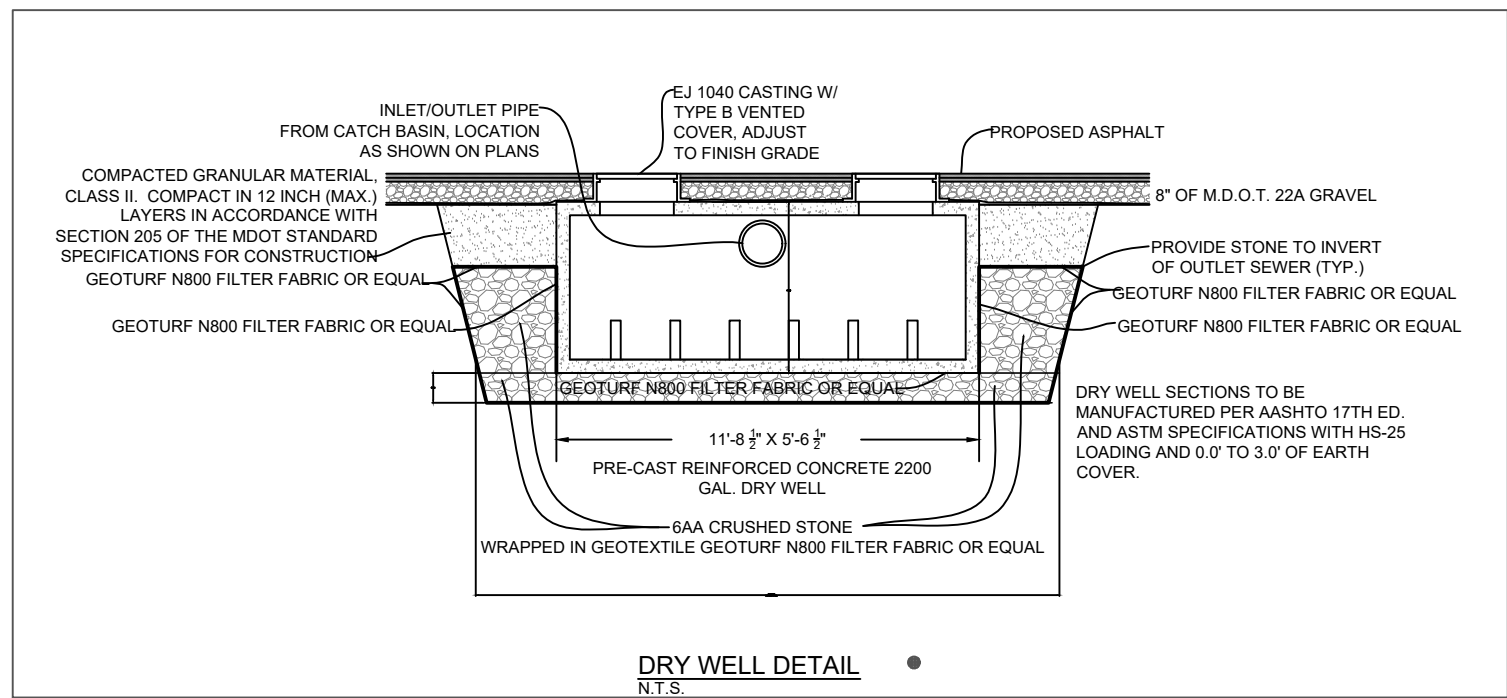


DRY WELL




BIO SWALE




PROPOSED SECTION A-A

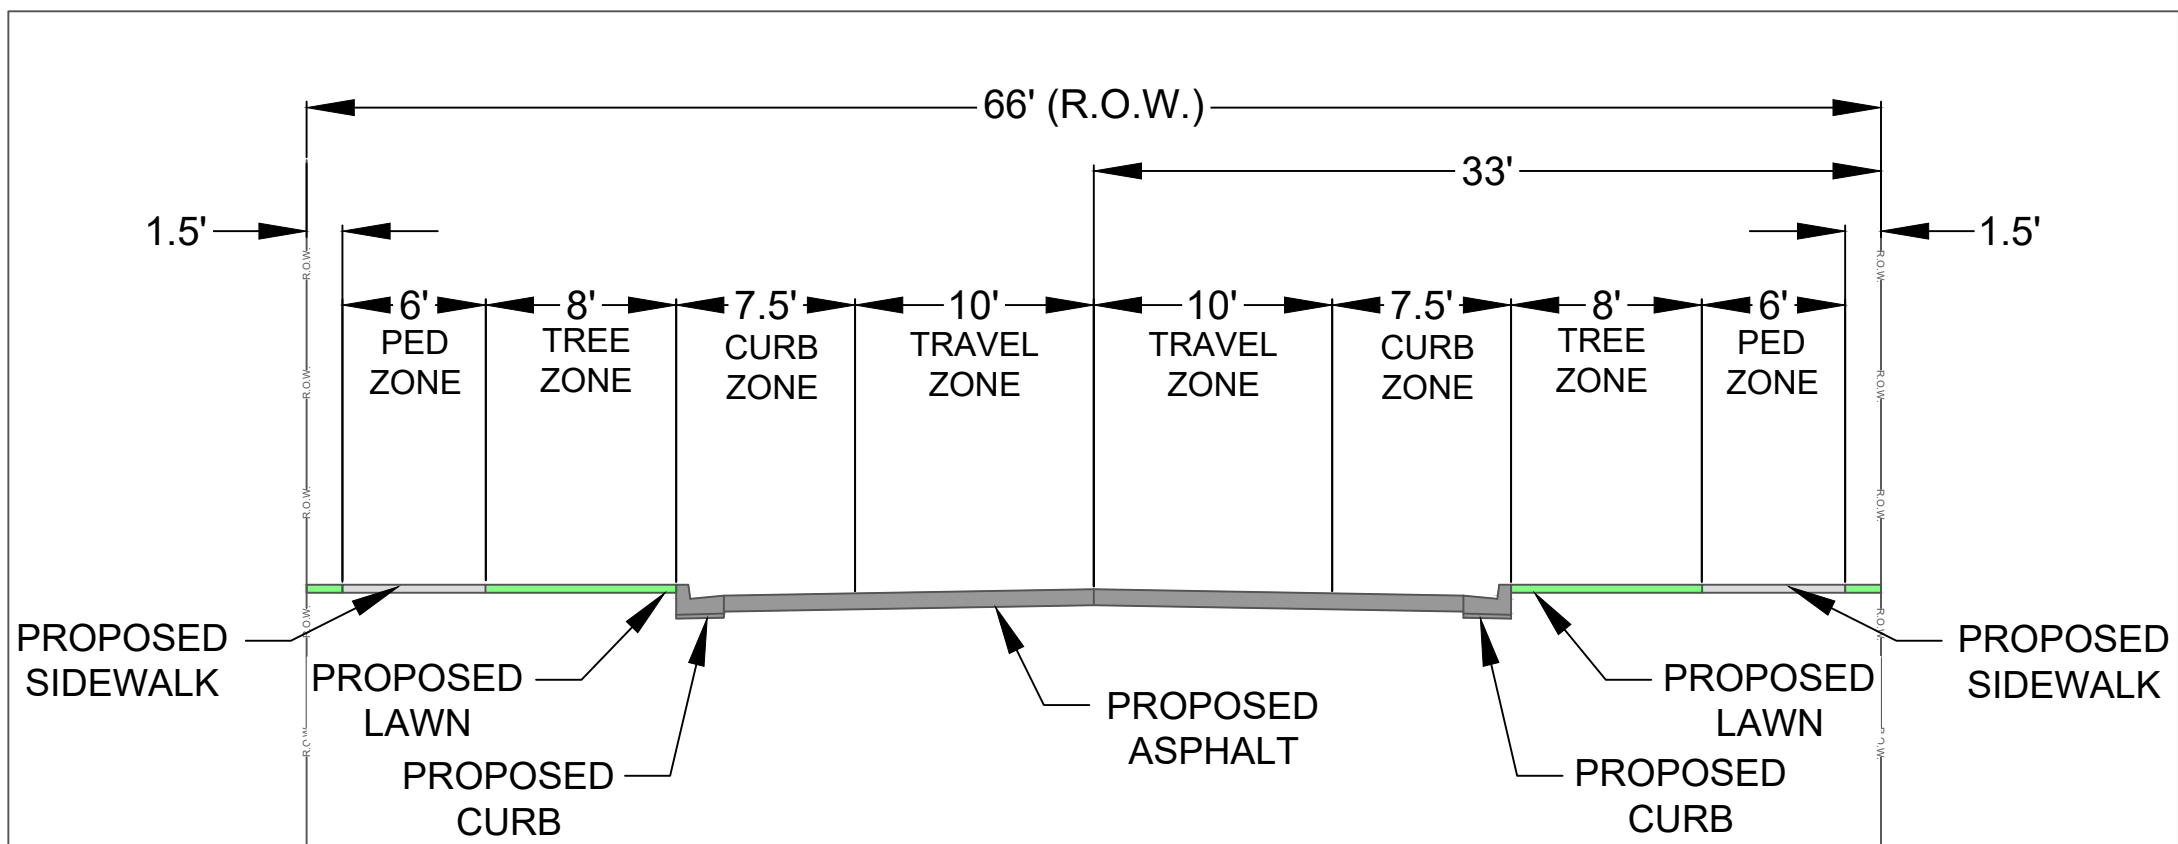

PROPOSED SECTION B-B

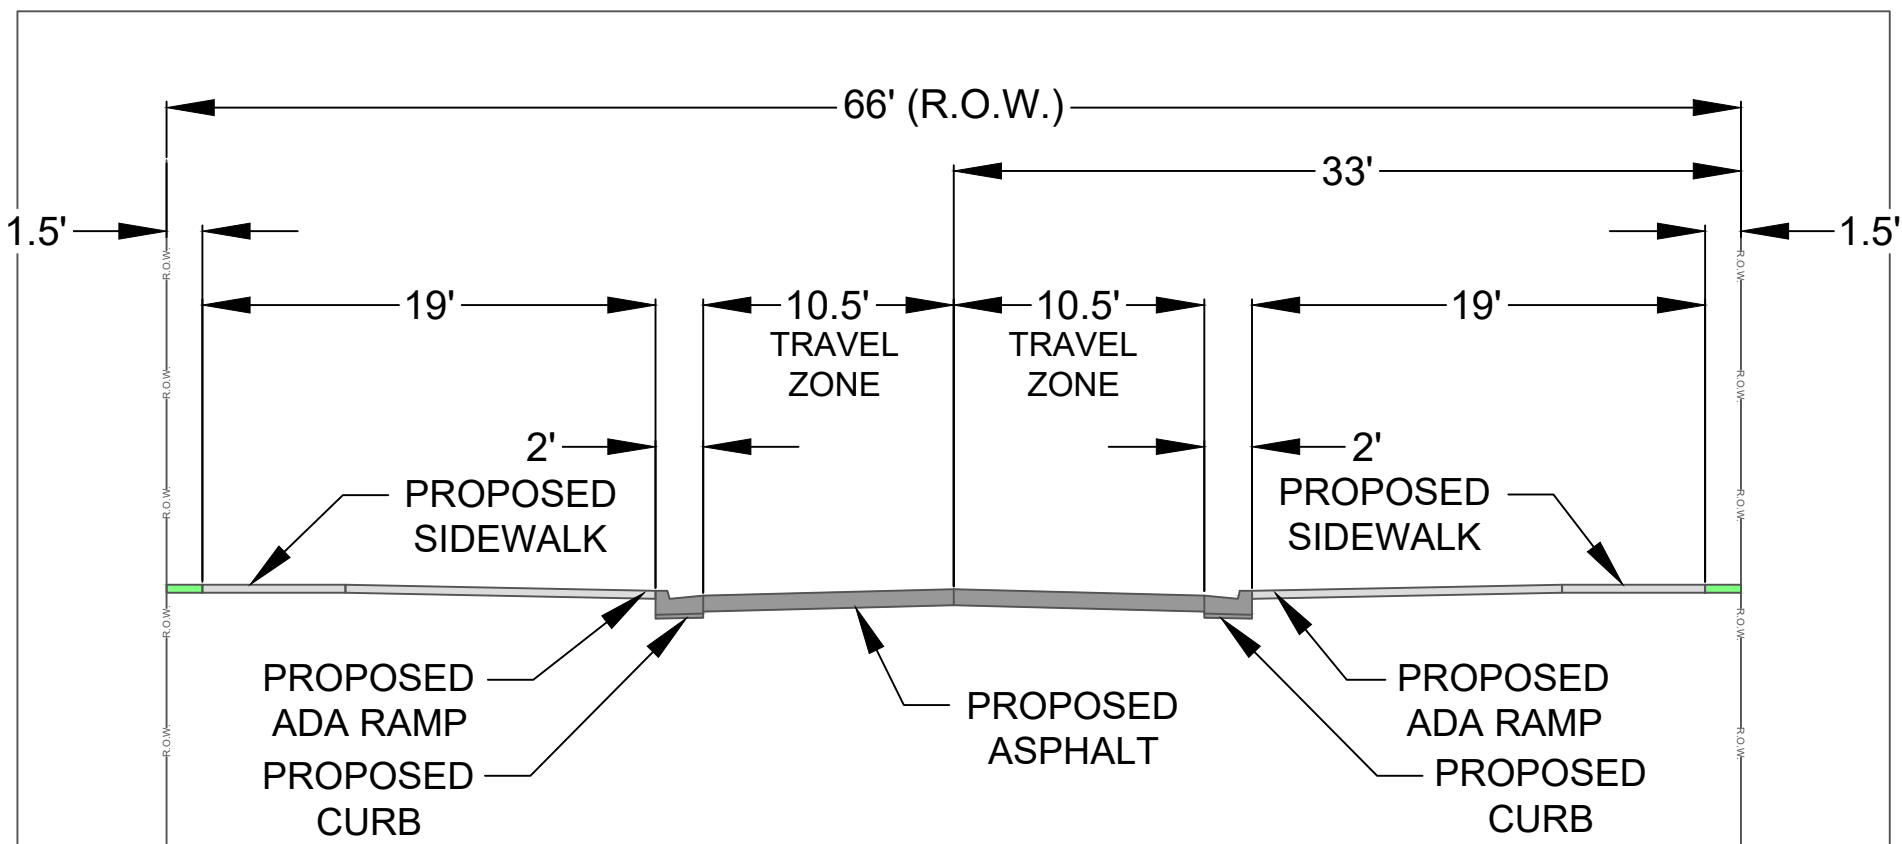

E. TWELFTH ST.

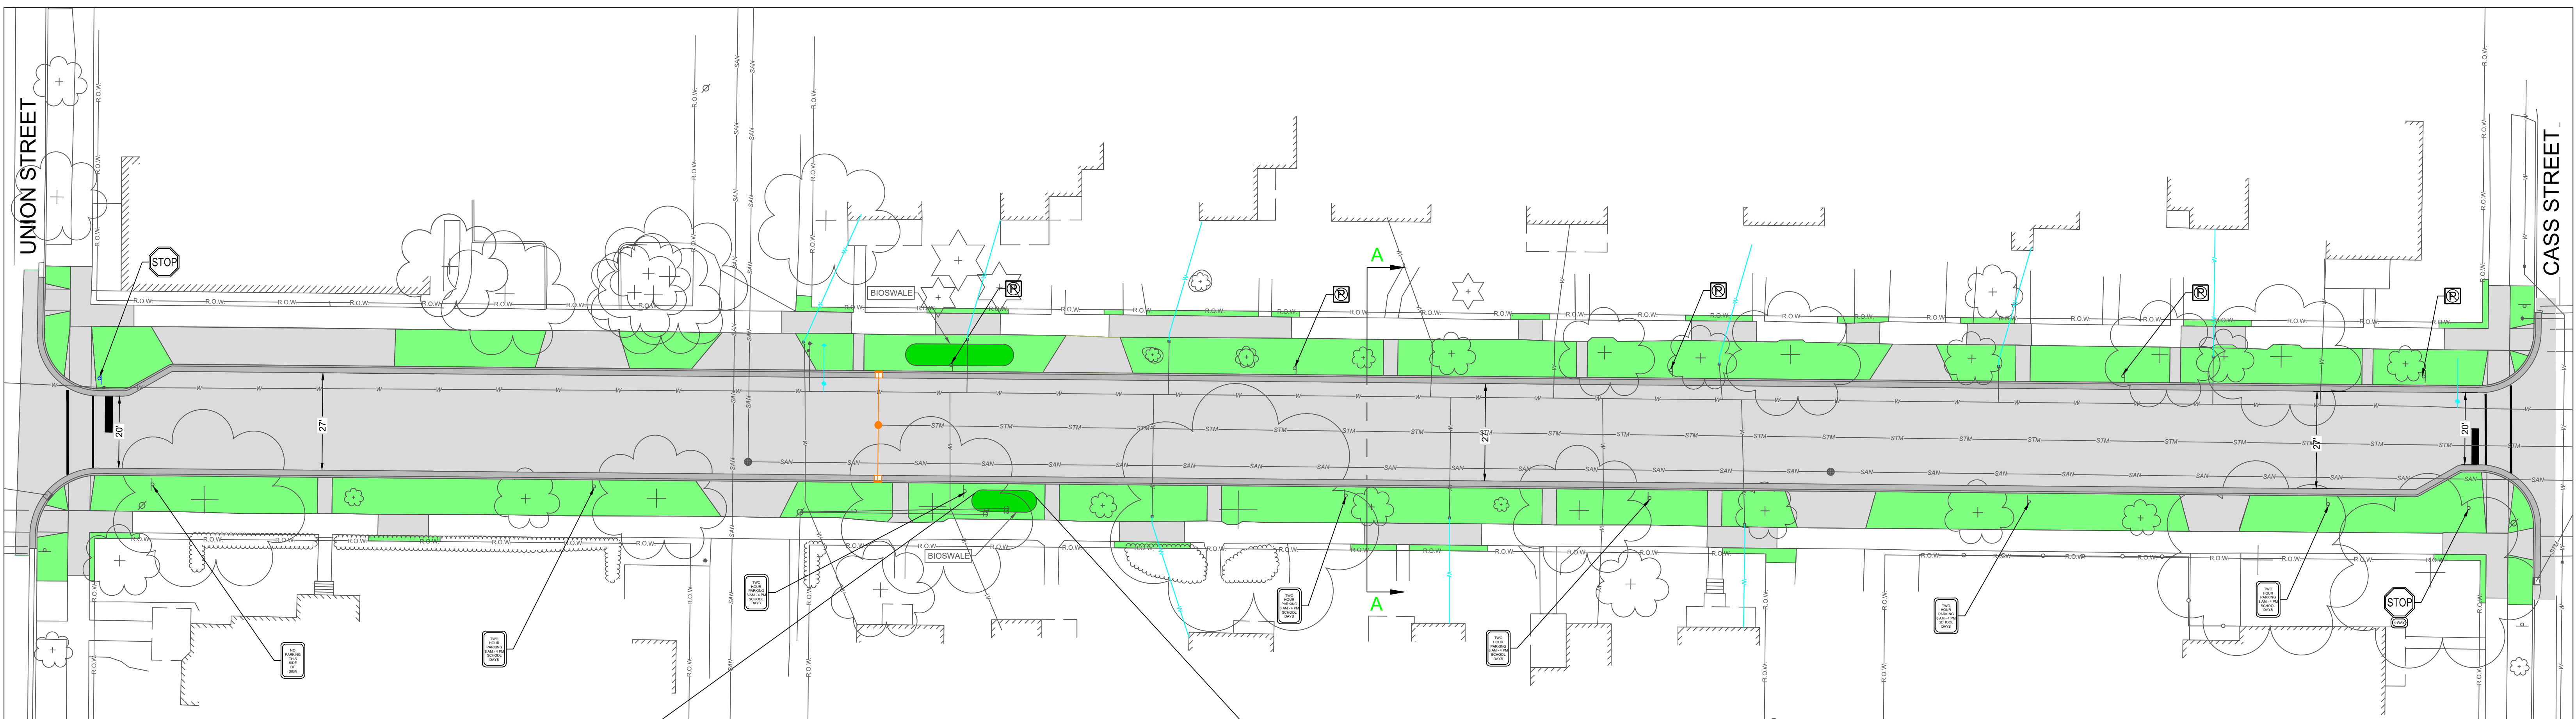

LEGEND

- PROPOSED ASPHALT
- PROPOSED SIDEWALK/DRIVEWAY
- PROPOSED TOPSOIL
- PROPOSED BIOSWALE
- PROPOSED CATCH BASIN

BIO SWALE



PROPOSED SECTION A-A

